

100% CONSUMER RECYCLED PAPER



### PROGRESS SET

<input checked="" type="checkbox"/> PROGRESS <input type="checkbox"/> PRINT NOT FOR CONSTRUCTION  <input type="checkbox"/> FULL RELEASE <small>THIS DRAWING IS FULLY RELEASED BY THE ARCHITECT FOR CONSTRUCTION OF THIS PROJECT ONLY.</small>	REVISIONS		ISSUE DATES	
	DESCRIPTION	BY	DATE	DATE
			ARB	8/30/19


COPYRIGHT JOHN T. CAMPO & ASSOCIATES, INC., 2017  
 ALL RIGHTS RESERVED. NOT TO BE COPIED OR REPRODUCED WITHOUT EXPRESSED WRITTEN CONSENT OF JOHN T. CAMPO & ASSOCIATES, INC.  
 400 POYDRAS STREET SUITE 1410 NEW ORLEANS, LA 70130 504-588-4448 jtcampo@jtcampo.com  
 JOHN T. CAMPO & ASSOCIATES, INC. ARCHITECTS / PLANNERS  
 NCARB CERTIFIED A PROFESSIONAL CORPORATION



Project Title **WATERWORKS AUTOGRAPH**  
 116 COOSA ST. MONTGOMERY, AL 36104

Drawing Title **LEVEL 1.5 OVERALL FLOOR PLAN**

Seal/Stamp	Drawn	IG	Project Number 1702
	Reviewed	AF	
	Date	08/30/2019	<b>ARB-05</b>

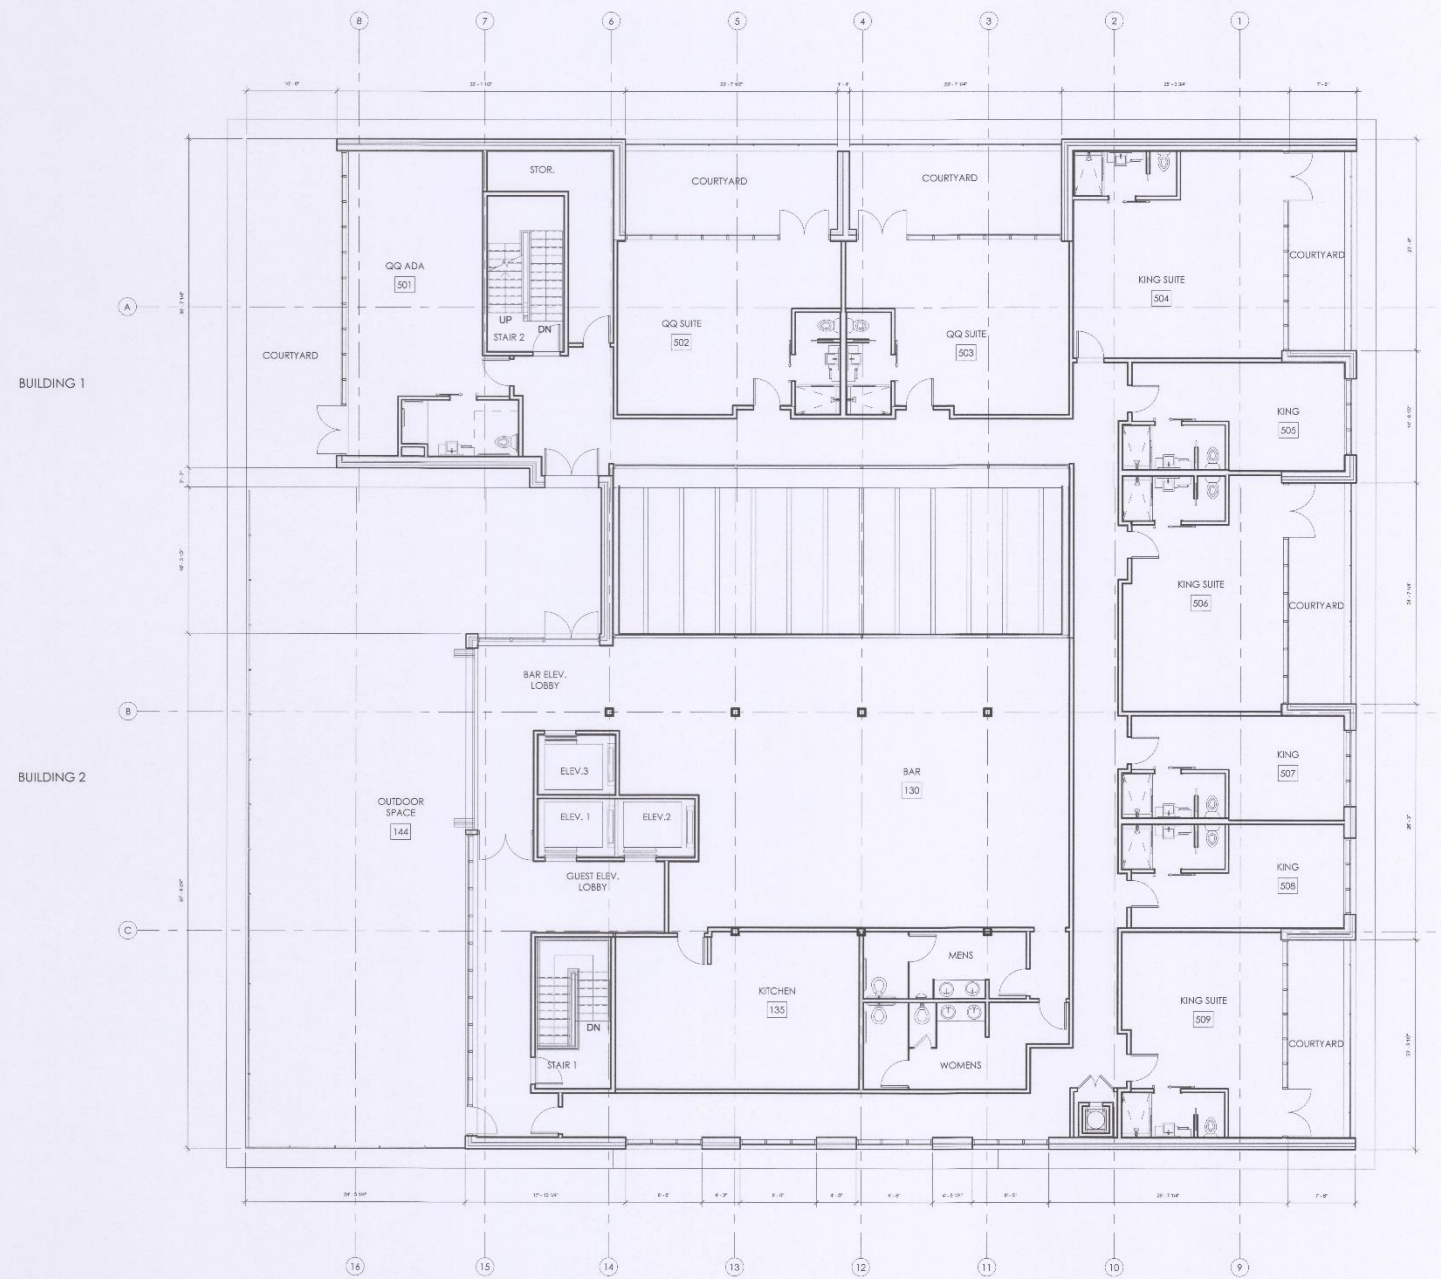

1251 CONSUMER RECYCLED PAPER

### PROGRESS SET

<input checked="" type="checkbox"/> PROGRESS <input type="checkbox"/> PRINT <input type="checkbox"/> NOT FOR CONSTRUCTION <input type="checkbox"/> FULL RELEASE <small>THIS DRAWING IS FULLY RELEASED BY THE ARCHITECT FOR CONSTRUCTION OF THIS PROJECT ONLY</small>	REVISIONS			ISSUE DATES		
	DESCRIPTION	BY	DATE	USE RESTRICTION	ISSUED TO	DATE
				ARB	CITY	8/30/19

COPYRIGHT  
JOHN T. CAMPO &  
ASSOCIATES, INC.  
2017

400 PONDHUS STREET  
SUITE 1410  
NEW ORLEANS, LA 70130  
504-588-4440  
jtcampo@tcampo.com



ALL RIGHTS  
RESERVED. NOT TO  
BE COPIED OR  
REPRODUCED  
WITHOUT EXPRESSED  
WRITTEN CONSENT  
OF JOHN T. CAMPO  
& ASSOCIATES, INC.


JOHN T. CAMPO &  
ASSOCIATES, INC.  
ARCHITECTS / PLANNERS  
NCARB CERTIFIED  
A PROFESSIONAL  
CORPORATION

Project Title **WATERWORKS AUTOGRAPH**  
116 COOSA ST. MONTGOMERY, AL 36104

Drawing Title **LEVEL 5 FLOOR PLAN**

Seal/Stamp	Drawn	IG	Project Number 1702
	Reviewed	AF	
	Date	08/30/2019	<b>ARB-12</b>



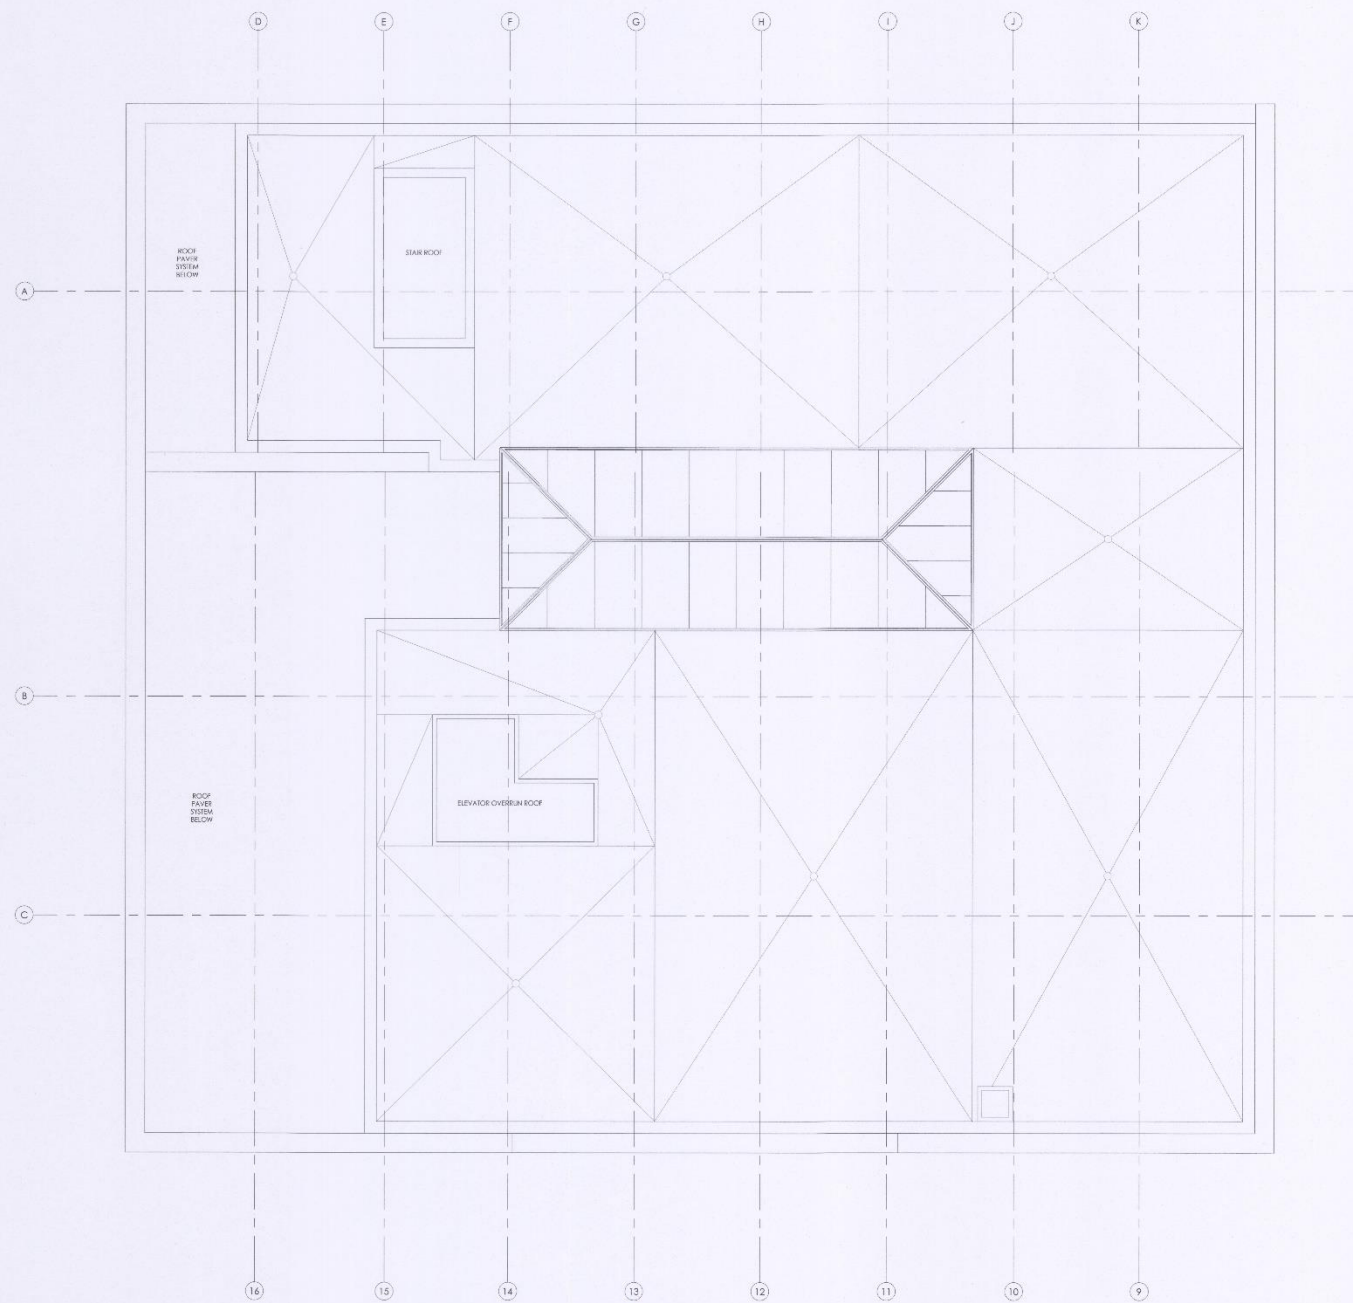

TEST CONSUMER RECYCLED PAPER

### PROGRESS SET

X	PROGRESS PRINT NOT FOR CONSTRUCTION	REVISIONS			ISSUE DATES		
		DESCRIPTION	BY	DATE	USE RESTRICTION	ISSUED TO	DATE
	FULL RELEASE				ARB	CITY	8/30/19

THIS DRAWING IS FULLY RELEASED BY THE ARCHITECT FOR CONSTRUCTION OF THIS PROJECT ONLY.

**CAMP O ARCHITECTS**

400 PONDRA STREET SUITE 1410 NEW ORLEANS, LA 70130 504-588-4440 [jtampo@tampo.com](mailto:jtampo@tampo.com)

JOHN T. CAMPO & ASSOCIATES, INC. ARCHITECTS / PLANNERS

NCARB CERTIFIED A PROFESSIONAL CORPORATION

Project Title: **WATERWORKS AUTOGRAPH**  
116 COOSA ST. MONTGOMERY, AL 36104

Drawing Title: **ROOF PLAN**

Drawn	AF	Project Number	1702
Reviewed	IG	<b>ARB-13</b>	
Date	08/30/2019		



12.5% CONSUMER RECYCLED PAPER

### PROGRESS SET

X PROGRESS PRINT NOT FOR CONSTRUCTION	REVISIONS			ISSUE DATES		
	DESCRIPTION	BY	DATE	USE RESTRICTION	ISSUED TO	DATE
				ARB	CITY	8/30/19

**FULL RELEASE**  
THIS DRAWING IS FULLY RELEASED BY THE ARCHITECT FOR CONSTRUCTION OF THIS PROJECT ONLY

COPYRIGHT  
JOHN T. CAMPO &  
ASSOCIATES, INC.,  
2017


ALL RIGHTS  
RESERVED. NOT TO  
BE COPIED OR  
REPRODUCED  
WITHOUT EXPRESSED  
WRITTEN CONSENT  
OF JOHN T. CAMPO  
& ASSOCIATES, INC.

400 POYDRAS STREET  
SUITE 1410  
NEW ORLEANS, LA 70130  
504-588-4440  
jcampo@campo.com

JOHN T. CAMPO &  
ASSOCIATES, INC.  
ARCHITECTS / PLANNERS

NCARB CERTIFIED  
A PROFESSIONAL  
CORPORATION

**C A M P O**



**ARCHITECTS**

**Project Title** WATERWORKS AUTOGRAPH  
116 COOSA ST. MONTGOMERY, AL 36104

**Drawing Title** DEMO EAST ELEVATION

<b>Seal/Stamp</b>	Drawn	IG	Project Number	1702
	Reviewed	AF		
	Date	08/30/2019		ARB-14



TEST CONSUMER RECYCLED PAPER

### PROGRESS SET

X PROGRESS	REVISIONS			ISSUE DATES		
	DESCRIPTION	BY	DATE	USE RESTRICTION	ISSUED TO	DATE
PRINT NOT FOR CONSTRUCTION				ARB	CITY	8/30/19
FULL RELEASE THIS DRAWING IS FULLY RELEASED BY THE ARCHITECT FOR CONSTRUCTION OF THIS PROJECT ONLY						

COPYRIGHT JOHN T. CAMPO & ASSOCIATES, INC. 2017


ALL RIGHTS RESERVED. NOT TO BE COPIED OR REPRODUCED WITHOUT EXPRESSED WRITTEN CONSENT OF JOHN T. CAMPO & ASSOCIATES, INC.

400 PONDRAIS STREET SUITE 1410 NEW ORLEANS, LA 70130 504-388-4440 jtcampo@campo.com

JOHN T. CAMPO & ASSOCIATES, INC. ARCHITECTS / PLANNERS

NCARB CERTIFIED A PROFESSIONAL CORPORATION

**C A M P O**




**ARCHITECTS**

Project Title: **WATERWORKS AUTOGRAPH**  
116 COOSA ST. MONTGOMERY, AL 36104

Drawing Title: **DEMO WEST ELEVATION**

Seal/Stamp	Drawn	Project Number	1702
	IG		
	Reviewed		
	AF		
Date	08/30/2019		

ARB-15

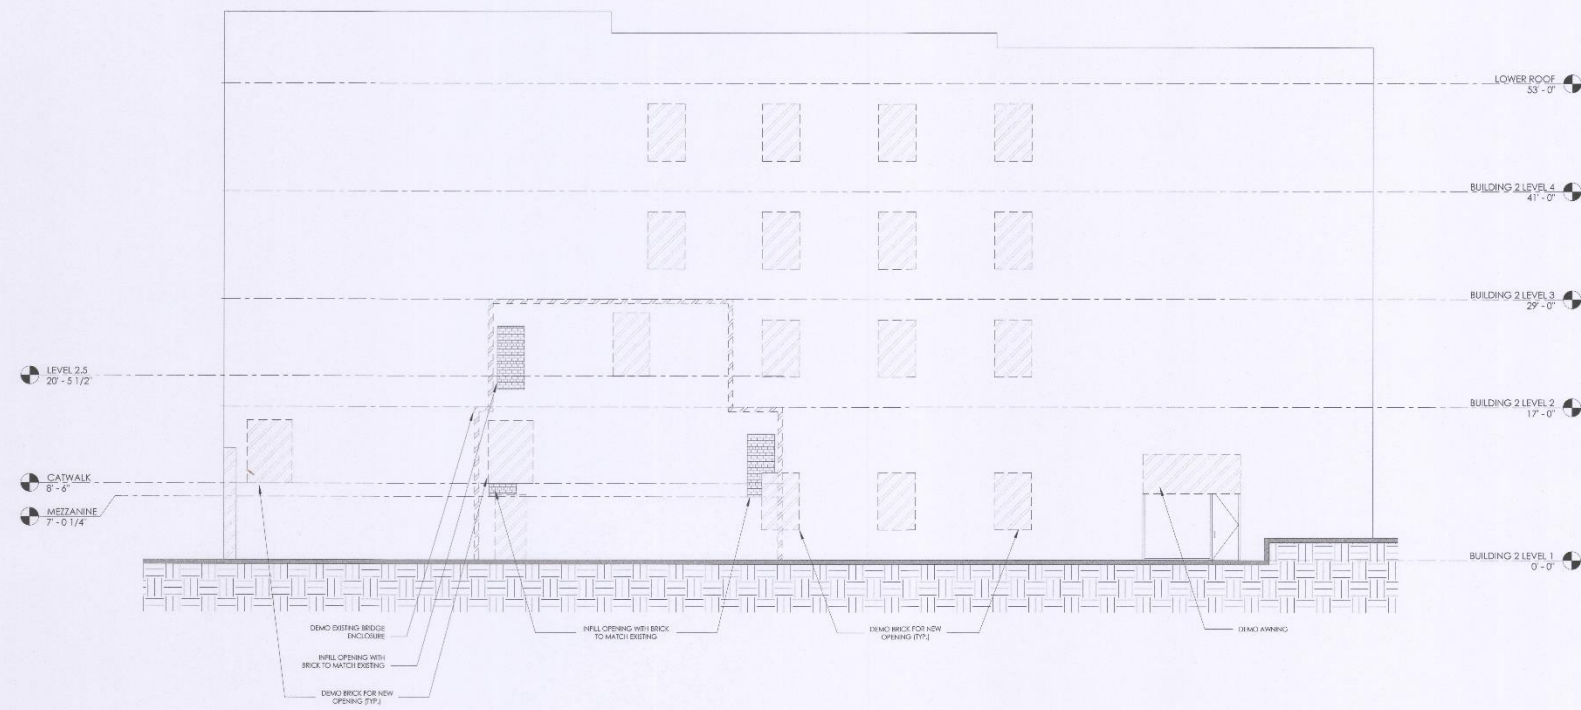

### PROGRESS SET

X PROGRESS	REVISIONS			ISSUE DATES		
	DESCRIPTION	BY	DATE	USE RESTRICTION	ISSUED TO	DATE
PRINT NOT FOR CONSTRUCTION				ARB	CITY	8/30/19

**FULL RELEASE**  
THIS DRAWING IS FULLY RELEASED BY THE ARCHITECT FOR CONSTRUCTION OF THIS PROJECT ONLY

COPYRIGHT  
JOHN T. CAMPO & ASSOCIATES, INC.  
2017  
ALL RIGHTS RESERVED. NOT TO BE COPIED OR REPRODUCED WITHOUT EXPRESSED WRITTEN CONSENT OF JOHN T. CAMPO & ASSOCIATES, INC.

400 POYDRAS STREET  
SUITE 1410  
NEW ORLEANS, LA 70130  
504-586-4448  
jtcampo@tcampo.com  
JOHN T. CAMPO & ASSOCIATES, INC.  
ARCHITECTS / PLANNERS  
NCARB CERTIFIED  
A PROFESSIONAL CORPORATION



Project Title **WATERWORKS AUTOGRAPH**  
116 COOSA ST. MONTGOMERY, AL 36104

Drawing Title **DEMO SOUTH ELEVATION**

Seal/Stamp	Drawn Author	Project Number 1702
	Reviewed Checker	<b>ARB-16</b>
	Date 8/30/2019	

1587-COMSUMER RECYCLED PAPER



### PROGRESS SET

X	PROGRESS PRINT NOT FOR CONSTRUCTION	REVISIONS			ISSUE DATES		
		DESCRIPTION	BY	DATE	USE RESTRICTION	ISSUED TO	DATE
	FULL RELEASE	THIS DRAWING IS FULLY RELEASED BY THE ARCHITECT FOR CONSTRUCTION OF THIS PROJECT ONLY			ARB	CITY	8/30/19

COPYRIGHT  
JOHN T. CAMPO &  
ASSOCIATES, INC.,  
2017

ALL RIGHTS  
RESERVED. NOT TO  
BE COPIED OR  
REPRODUCED  
WITHOUT EXPRESS  
WRITTEN CONSENT  
OF JOHN T. CAMPO  
& ASSOCIATES, INC.

400 POYDRAS STREET  
SUITE 1410  
NEW ORLEANS, LA 70130  
504-584-4440  
jtcampo@tcampo.com

JOHN T. CAMPO &  
ASSOCIATES, INC.  
ARCHITECTS / PLANNERS

NCARB CERTIFIED  
A PROFESSIONAL  
CORPORATION

**C A M P O**

**ARCHITECTS**

Project Title **WATERWORKS AUTOGRAPH**  
116 COOSA ST. MONTGOMERY, AL 36104

Drawing Title **EAST ELEVATION**

Seal/Stamp	Drawn	Project Number
	IG	1702
	Reviewed	
	AF	<b>ARB-17</b>
	Date	08/30/2019

150% CONSUMER RECYCLED PAPER



12571-COONSUMER RECYCLED PAPER

## PROGRESS SET

X PROGRESS	REVISIONS			ISSUE DATES		
	DESCRIPTION	BY	DATE	USE RESTRICTION	ISSUED TO	DATE
PRINT NOT FOR CONSTRUCTION				ARB	CITY	8/30/19

**FULL RELEASE**  
THIS DRAWING IS FULLY RELEASED BY THE ARCHITECT FOR CONSTRUCTION OF THIS PROJECT ONLY

COPYRIGHT  
JOHN T. CAMPO & ASSOCIATES, INC. 2017

406 POYDRAS STREET SUITE 1410 NEW ORLEANS, LA 70130 504-588-4440 jtcampo@tcampo.com

ALL RIGHTS RESERVED. NOT TO BE COPIED OR REPRODUCED WITHOUT EXPRESSED WRITTEN CONSENT OF JOHN T. CAMPO & ASSOCIATES, INC.

JOHN T. CAMPO & ASSOCIATES, INC. ARCHITECTS / PLANNERS

NCARB CERTIFIED A PROFESSIONAL CORPORATION

**C A M P O**  
**ARCHITECTS**

Project Title **WATERWORKS AUTOGRAPH**  
116 COOSA ST. MONTGOMERY, AL 36104

Drawing Title **WEST ELEVATION**

Seal/Stamp	Drawn	Project Number
	AF	1702
	Reviewed IG	<b>ARB-18</b>
	Date 08/30/2019	






H1 SOUTH ELEVATION

1/8" = 1'-0"

ALL ASB

12x35 CONSUMER RECYCLED PAPER

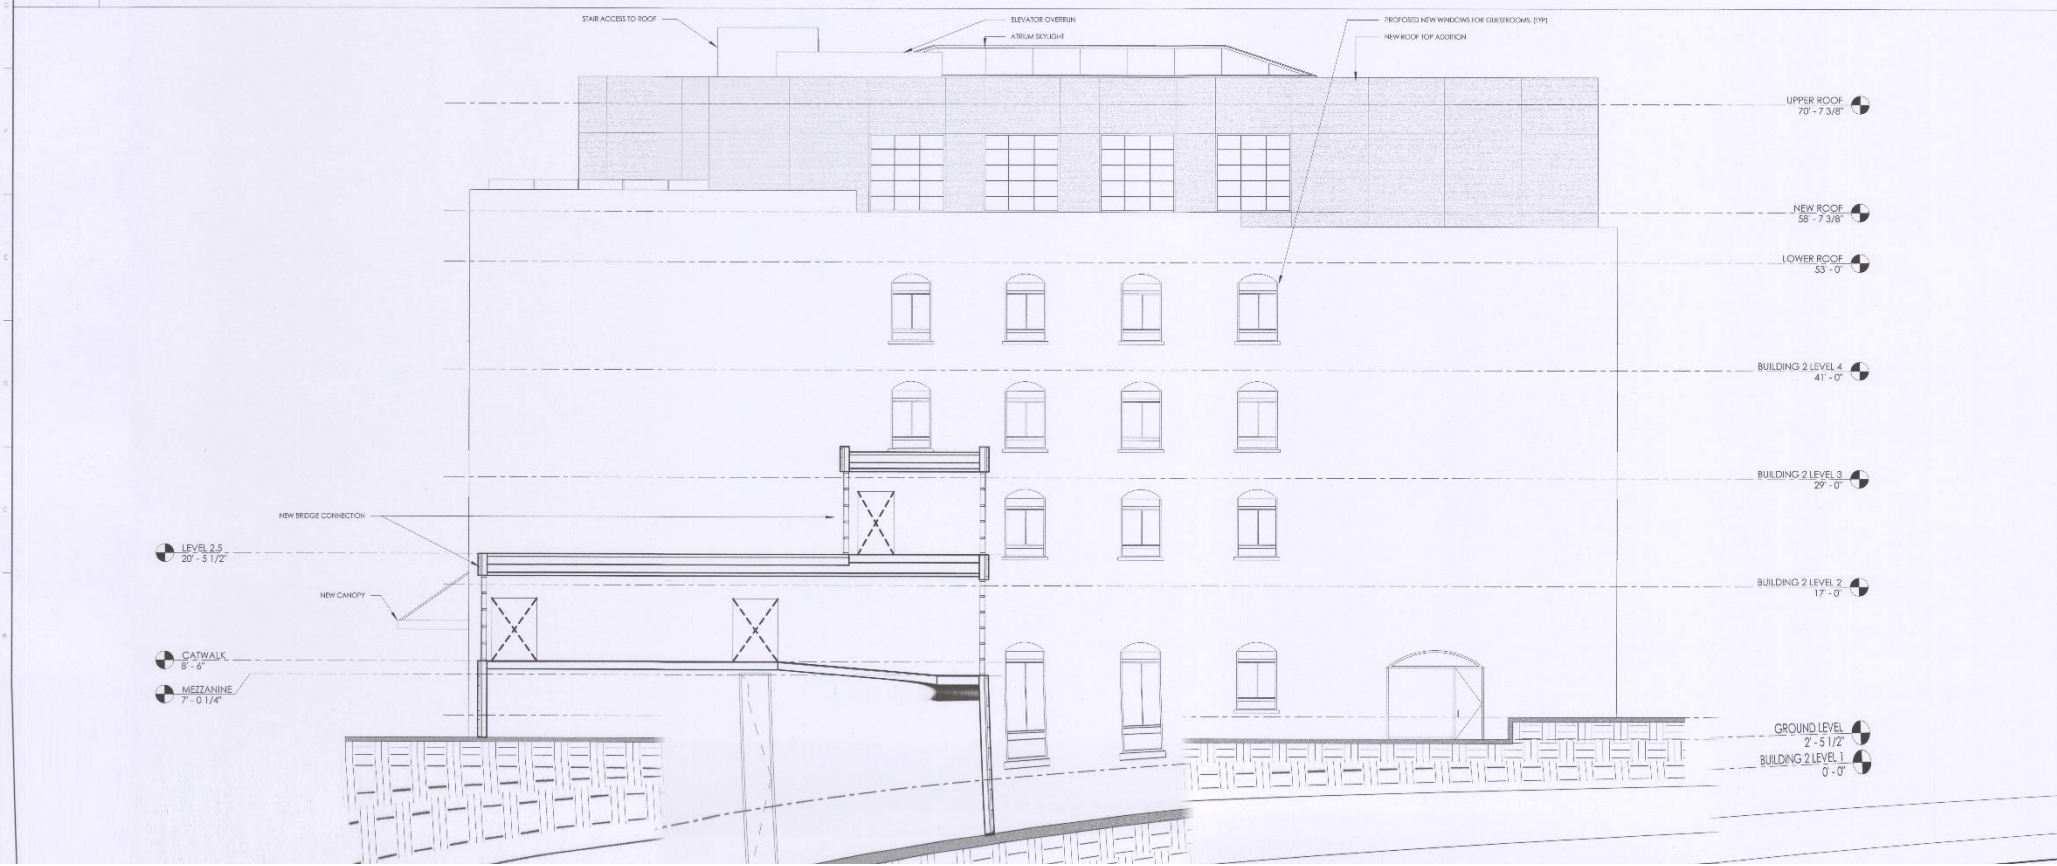

### PROGRESS SET

X	PROGRESS	REVISIONS			ISSUE DATES		
		DESCRIPTION	BY	DATE	USE RESTRICTION	ISSUED TO	DATE
	PRINT						
	NOT FOR CONSTRUCTION				ARB	CITY	8/30/19
	FULL RELEASE						

THIS DRAWING IS FULLY RELEASED BY THE ARCHITECT FOR CONSTRUCTION OF THIS PROJECT ONLY.

COPYRIGHT JOHN T. CAMPO & ASSOCIATES, INC. 2017  
ALL RIGHTS RESERVED. NOT TO BE COPIED OR REPRODUCED WITHOUT EXPRESSED WRITTEN CONSENT OF JOHN T. CAMPO & ASSOCIATES, INC.



400 POYDRAS STREET SUITE 1415 NEW ORLEANS, LA 70130 504-588-6440 jtcampo@jtcampo.com  
JOHN T. CAMPO & ASSOCIATES, INC. ARCHITECTS / PLANNERS  
NCARB CERTIFIED A PROFESSIONAL CORPORATION




Project Title WATERWORKS AUTOGRAPH  
116 COOSA ST. MONTGOMERY, AL 36104

Drawing Title SOUTH ELEVATION

Seal/Stamp	Drawn	Project Number
	IG	1702
	Reviewed AF	ARB-19
	Date 08/30/2019	

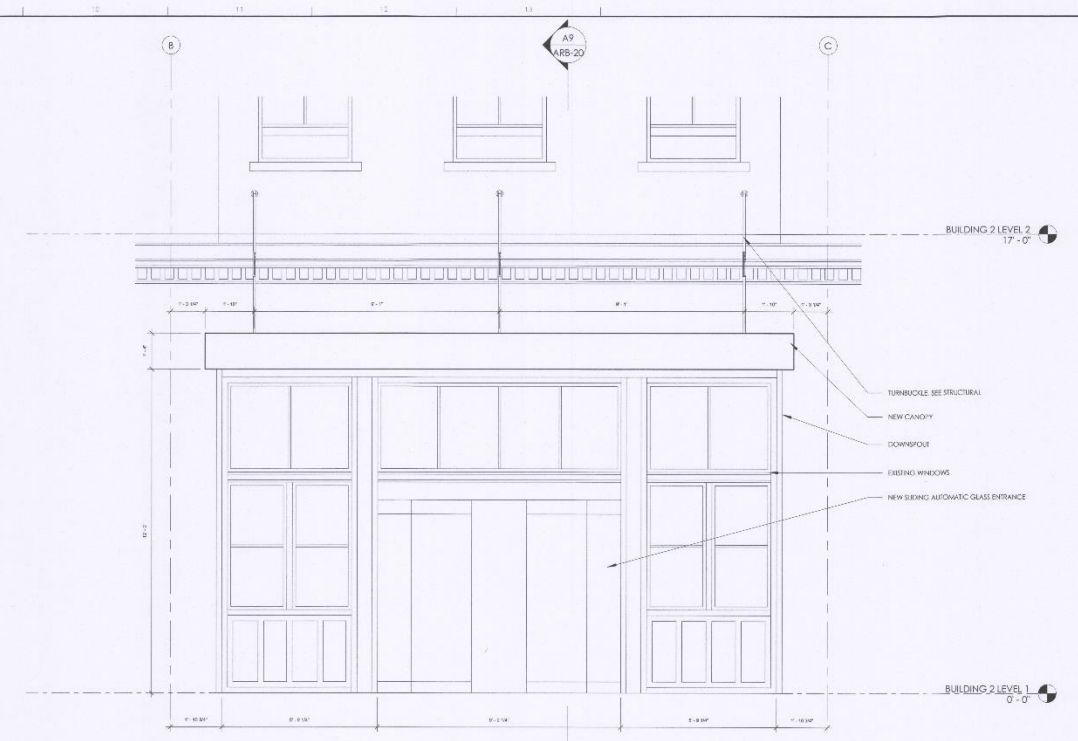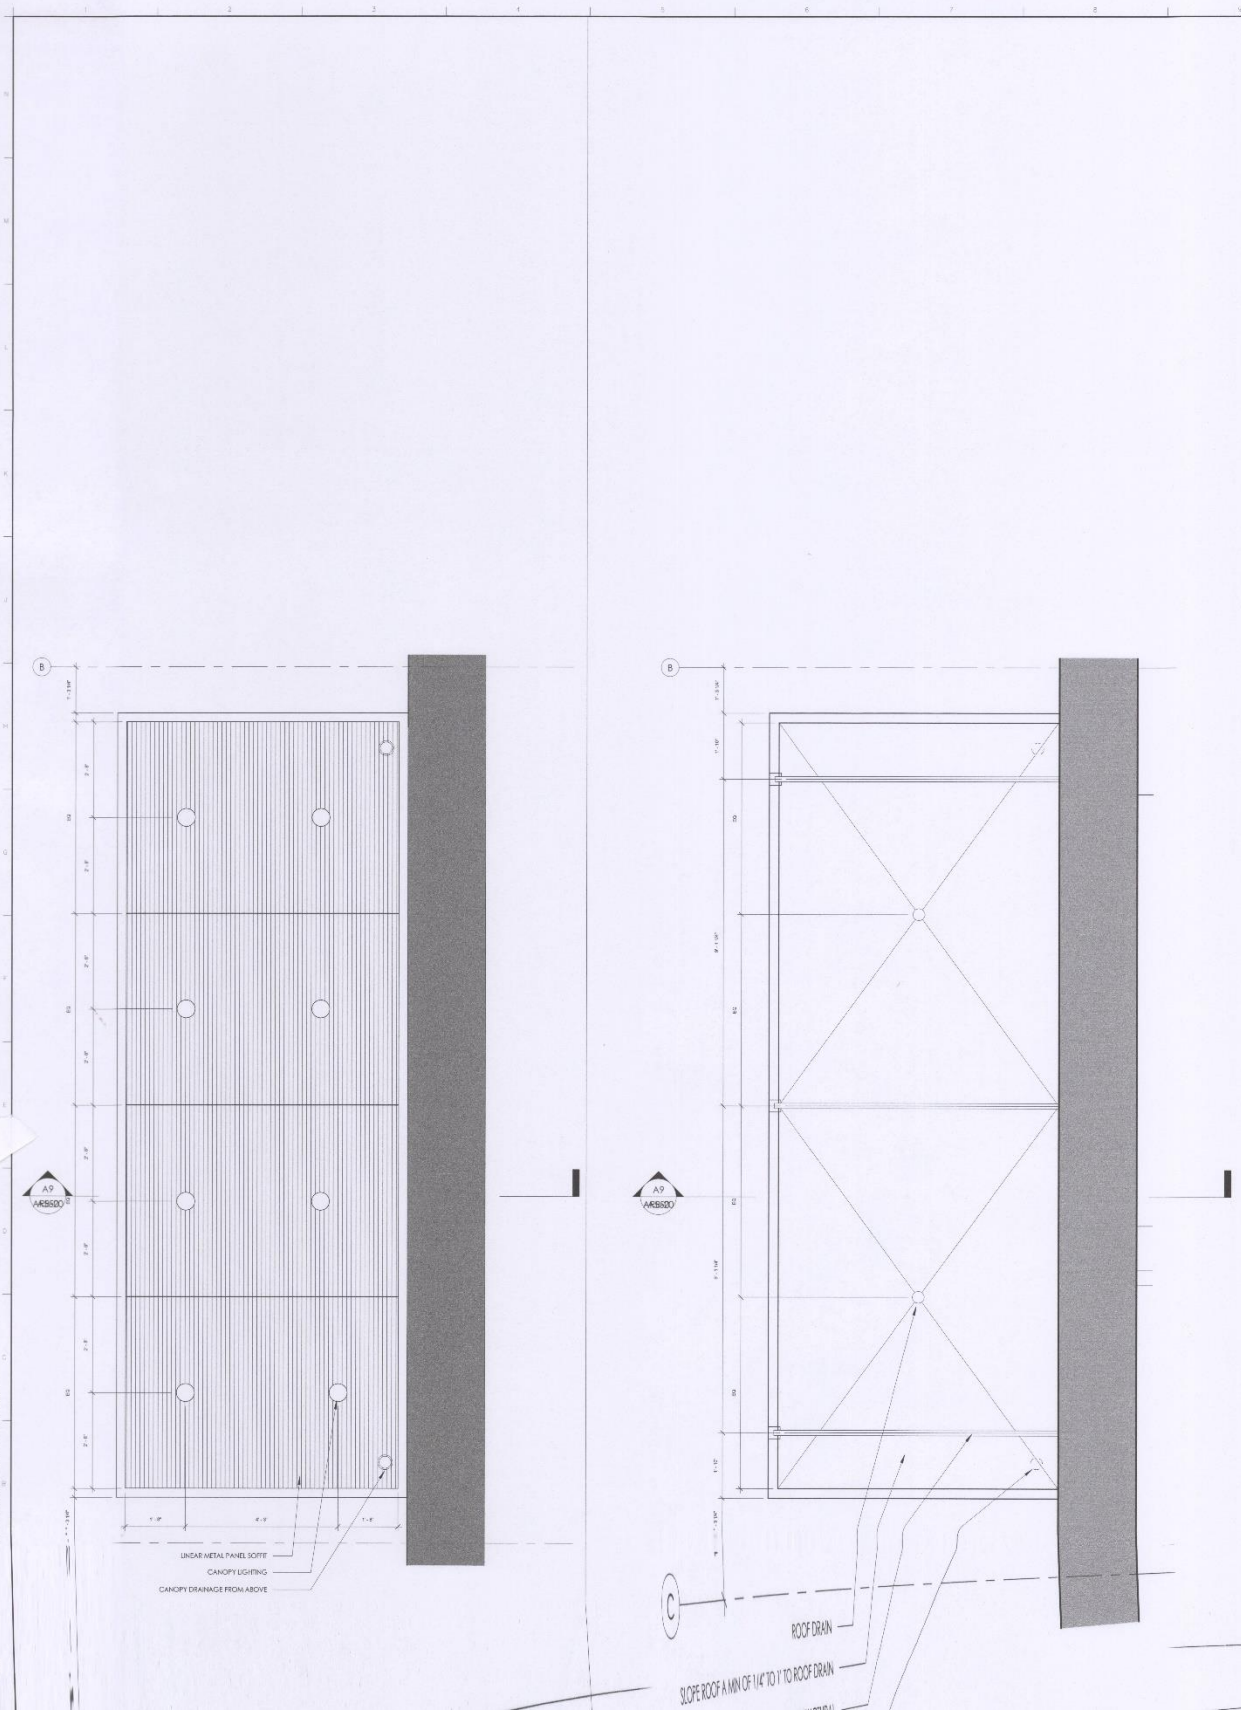

J9 CANOPY ELEVATION  
3/8" = 1'-0" A1/200

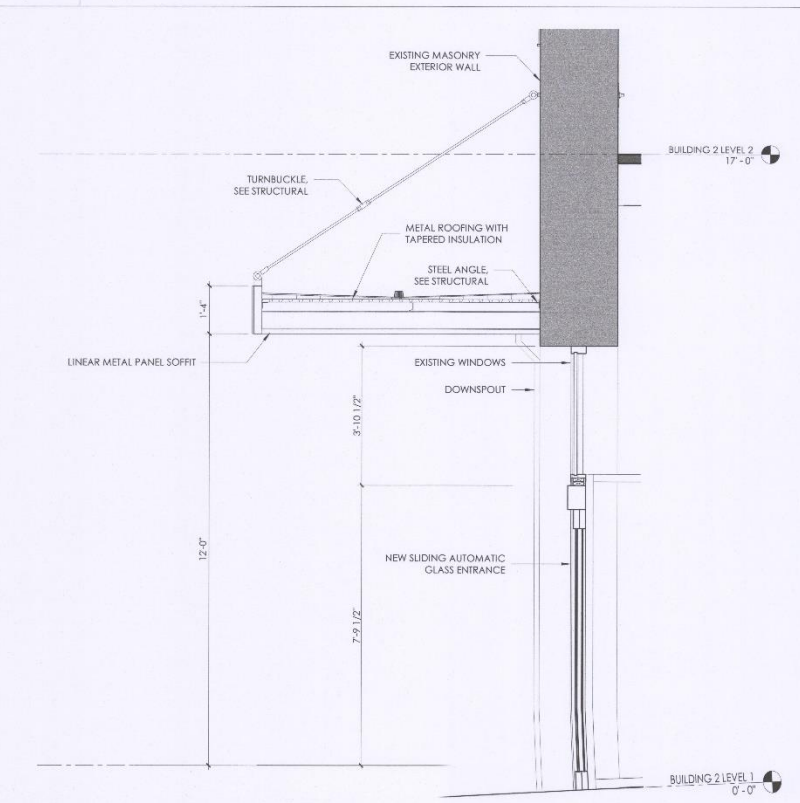

A9 CANOPY SECTION

**PROGRESS SET**

X PROGRESS	REVISIONS			ISSUE DATES		
	DESCRIPTION	BY	DATE	USE RESTRICTION	ISSUED TO	DATE
PRINT						
NOT FOR CONSTRUCTION				ARB	CITY	8/30/19

**FULL RELEASE**  
THIS DRAWING IS FULLY RELEASED BY THE ARCHITECT FOR CONSTRUCTION OF THIS PROJECT ONLY

COPYRIGHT JOHN T. CAMPO & ASSOCIATES, INC., 2017  
ALL RIGHTS RESERVED. NOT TO BE COPIED OR REPRODUCED WITHOUT EXPRESSED WRITTEN CONSENT OF JOHN T. CAMPO & ASSOCIATES, INC.

406 POYDRAS STREET SUITE 1419 NEW ORLEANS, LA 70130 504-588-4440 jtcampo@jtcampo.com  
JOHN T. CAMPO & ASSOCIATES, INC. ARCHITECTS / PLANNERS  
NCARB CERTIFIED A PROFESSIONAL CORPORATION




Project Title **WATERWORKS AUTOGRAPH**  
116 COOSA ST. MONTGOMERY, AL 36104

Drawing Title **CANOPY PLANS & SECTIONS**


Seal/Stamp Drawn Project Number 1702

Reviewed Date 08/30/2019 **ARB-20**


YES! CONSUMER RECYCLED PAPER.

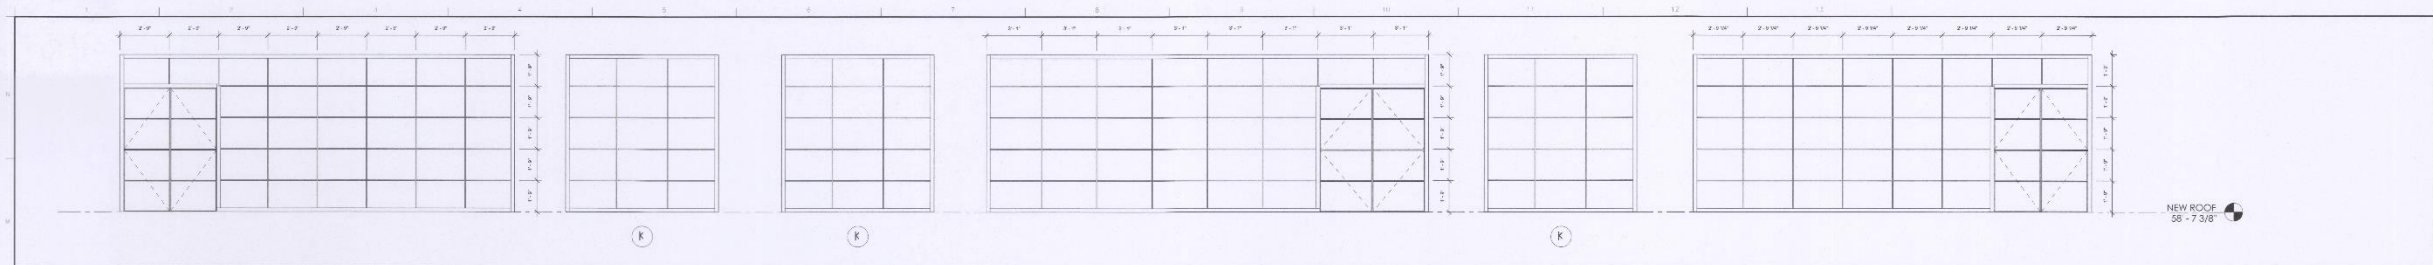


M1 EAST ELEVATION LEVEL 5 WINDOWS

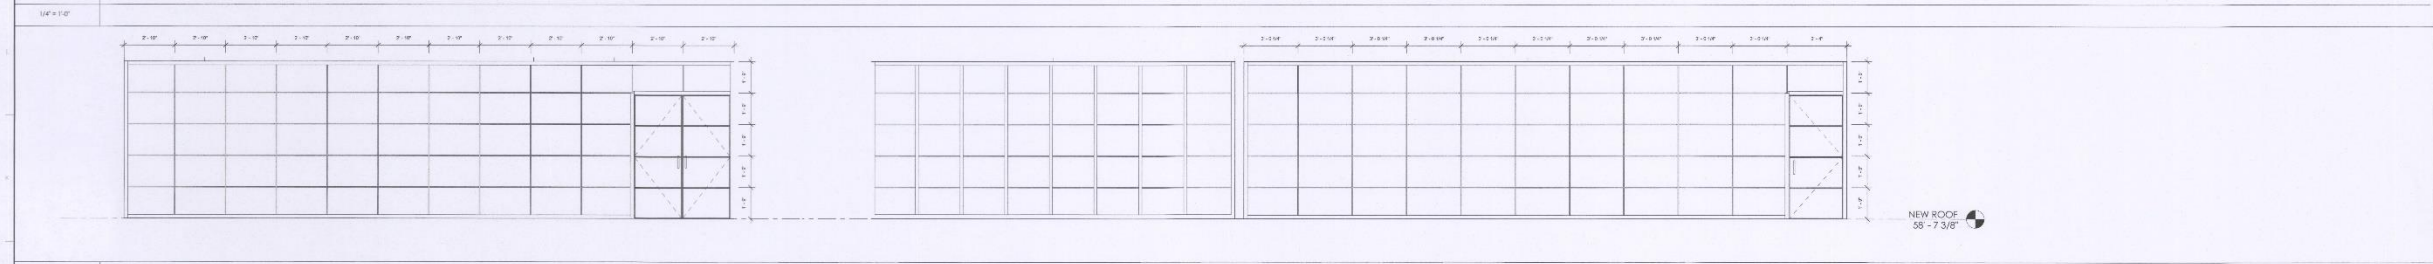


J1 WEST ELEVATION LEVEL 5 WINDOWS

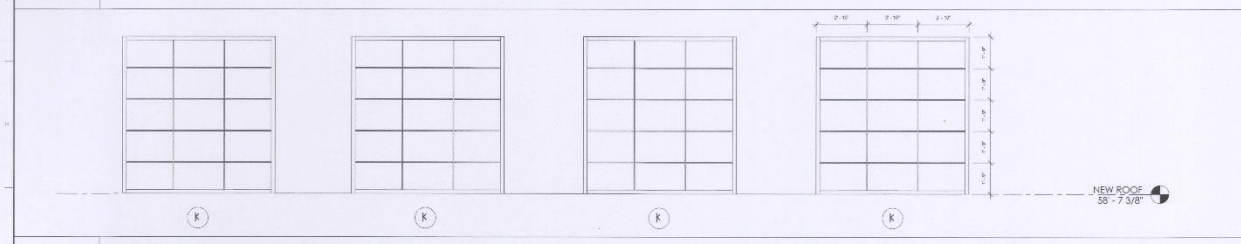

G1 SOUTH ELEVATION LEVEL 5 WINDOWS

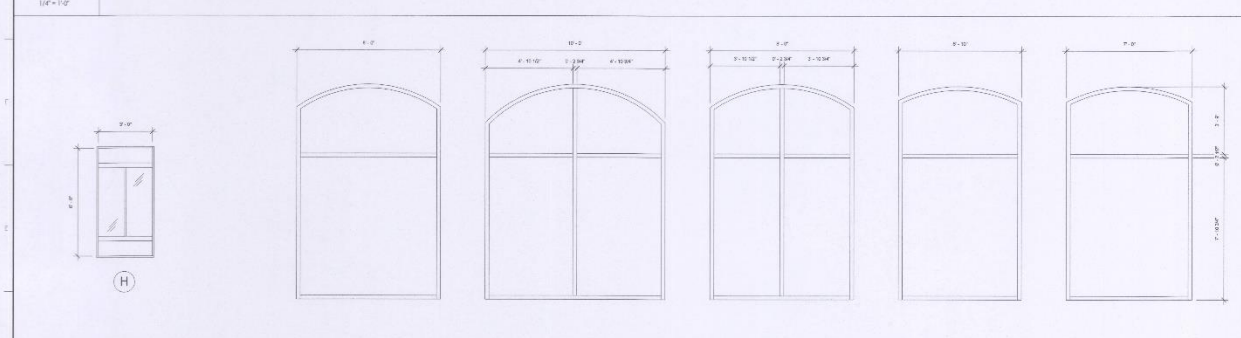

D1 EXTERIOR WINDOW ELEVATIONS

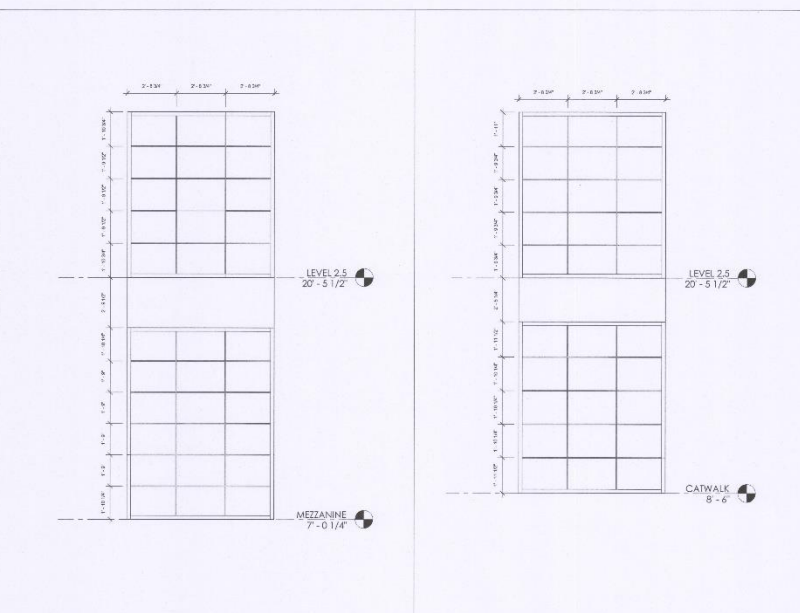

D9 BRIDGE STOREFRONT EAST ELEVATION

D12 BRIDGE STOREFRONT WEST ELEVATION



**PROGRESS SET**

X	PROGRESS PRINT	REVISIONS			ISSUE DATES		
		DESCRIPTION	BY	DATE	USE RESTRICTION	ISSUED TO	DATE
	NOT FOR CONSTRUCTION				ARB	CITY	8/30/19
	FULL RELEASE						

COPYRIGHT JOHN T. CAMPO & ASSOCIATES, INC. 2017  
 400 POYDRAS STREET SUITE 1410 NEW ORLEANS, LA 70130 504-588-8440 jtcampo@tcampo.com  
 JOHN T. CAMPO & ASSOCIATES, INC. ARCHITECTS / PLANNERS  
 NCARB CERTIFIED A PROFESSIONAL CORPORATION



Project Title **WATERWORKS AUTOGRAPH**  
 116 COOSA ST. MONTGOMERY, AL 36104

Drawing Title **WINDOW SCHEDULE & ELEVATIONS**

Seal/Stamp	Drawn	Project Number
	1702	
Review		
Date	08/20/2019	<b>ARB-21</b>