


WEST ELEVATION  
 SCALE: 1/32" = 1'-0"  
 ALL SIGNS

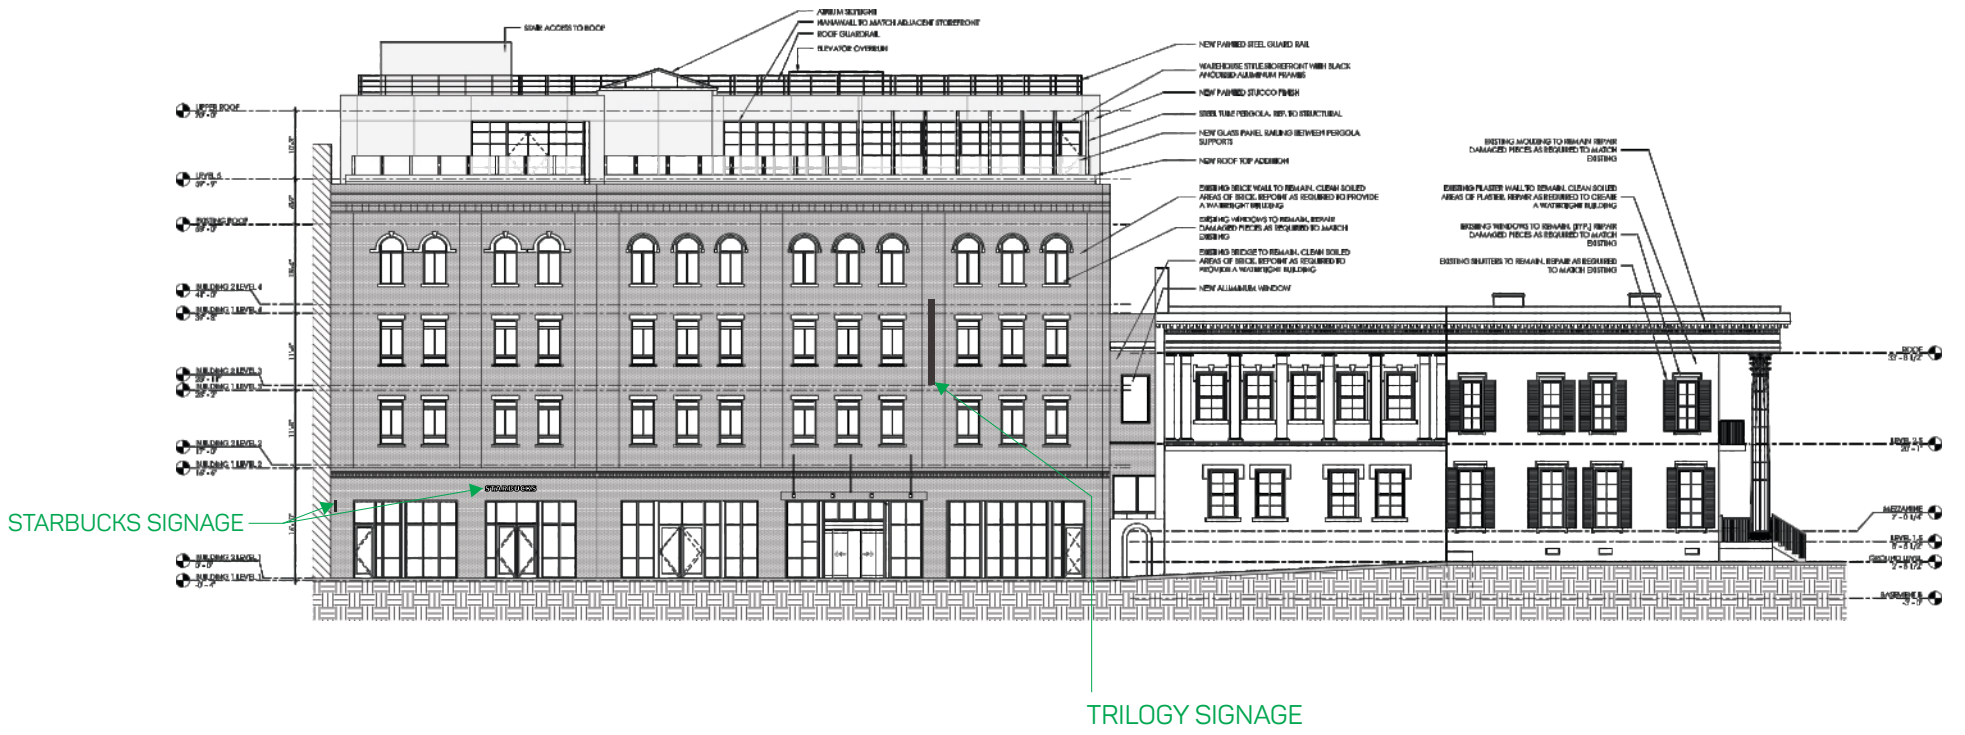

APPROVAL BOX - PLEASE INITIAL		
CUSTOMER APPROVAL		Date



**NOTE:** Elevation drawings are for customer approval only, drawings are not to be used as any installation guide, all dimensions must be verified before installation.

Customer: <b>TRILOGY</b>	3/29/21	Prepared By: <b>CD/TJ</b>	<small>Note: Color output may not be exact when viewing or printing this drawing. All colors used are PMS or the closest CMYK equivalent. If these colors are incorrect, please provide the correct PMS match and a revision to this drawing will be made.</small>
Location: <b>MONTGOMERY, AL</b>	File Name: <b>284474 - R4 - TRILOGY - MONTGOMERY, AL</b>		Eng: -

**persona**  
 SIGNS | LIGHTING | IMAGE

DISTRIBUTED BY SIGN UP COMPANY  
 700 21st Street Southwest  
 PO Box 210  
 Watertown, SD 57201-0210  
 1.800.843.9888 • www.personasigns.com


WEST ELEVATION  
SCALE: 1/32" = 1'-0"  
OPTION 1

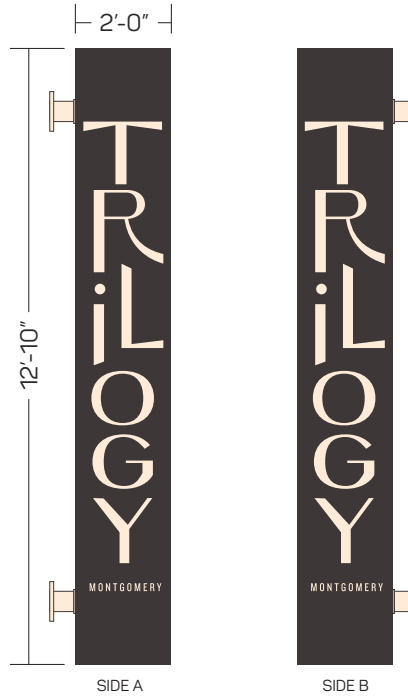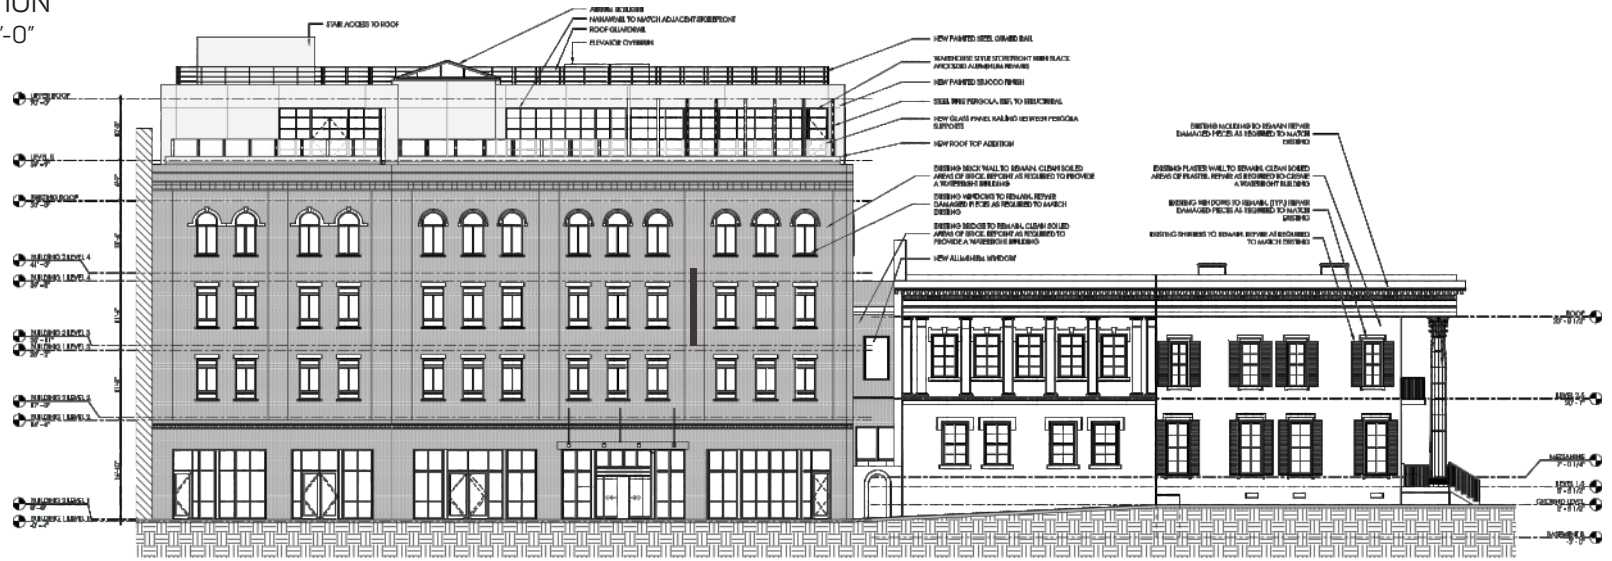


GRAPHICS DETAIL  
SCALE: 1/4" = 1'-0"

APPROVAL BOX - PLEASE INITIAL		
CUSTOMER APPROVAL		Date


**NOTE:** Elevation drawings are for customer approval only, drawings are not to be used as any installation guide, all dimensions must be verified before installation.

Customer: <b>TRILOGY</b>	<b>03/15/21</b>	Prepared By: <b>TJ/KH</b>	<small>Note: Color output may not be exact when viewing or printing this drawing. All colors used are PMS or the closest CMYK equivalent. If these colors are incorrect, please provide the correct PMS match and a revision to this drawing will be made.</small>	 <b>personna</b> SIGNS   LIGHTING   IMAGE	DISTRIBUTED BY SIGN UP COMPANY 700 21st Street Southwest PO Box 210 Watertown, SD 57201-0210 1.800.843.9888 • www.personnaisigns.com
Location: <b>MONTGOMERY, AL</b>	File Name: <b>284474 - R4 - TRILOGY - MONTGOMERY, AL</b>		Eng: -		

WEST ELEVATION  
SCALE: 1/32" = 1'-0"  
OPTION 3

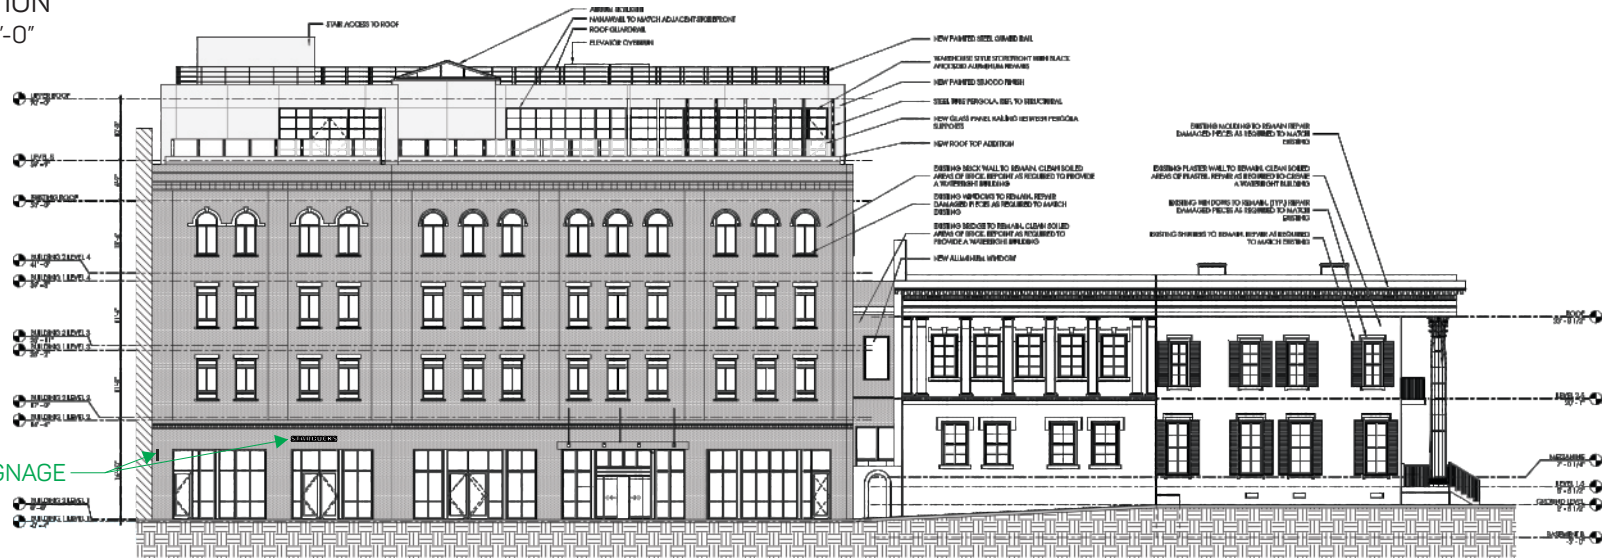

STARBUCKS SIGNAGE

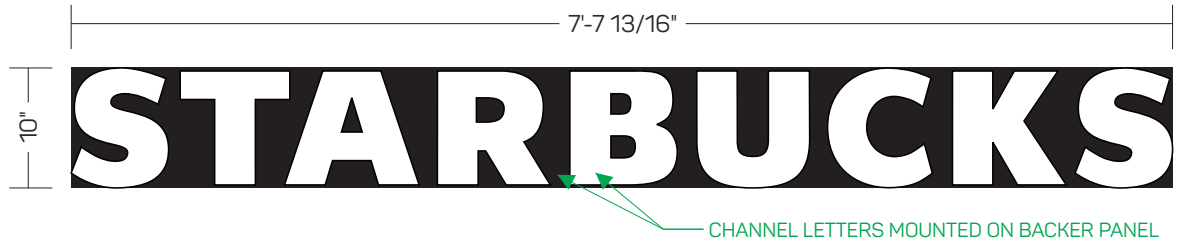

GRAPHICS DETAIL  
SCALE: 3/4" = 1'-0"




NON-ILLUMINATED  
GRAPHICS DETAIL  
SCALE: 1" = 1'-0"

APPROVAL BOX - PLEASE INITIAL

CUSTOMER APPROVAL		Date
-------------------	--	------

**NOTE:** Elevation drawings are for customer approval only, drawings are not to be used as any installation guide, all dimensions must be verified before installation.

Customer: <b>TRILOGY</b>	<b>3/29/21</b>	Prepared By: <b>CD/TJ</b>	<small>Note: Color output may not be exact when viewing or printing this drawing. All colors used are PMS or the closest CMYK equivalent. If these colors are incorrect, please provide the correct PMS match and a revision to this drawing will be made.</small>	 <b>personna</b> SIGNS   LIGHTING   IMAGE	DISTRIBUTED BY SIGN UP COMPANY 700 21st Street Southwest PO Box 210 Watertown, SD 57201-0210 1.800.843.9888 • www.personnaisigns.com
Location: <b>MONTGOMERY, AL</b>	File Name: <b>284474 - R4 - TRILOGY - MONTGOMERY, AL</b>		Eng: -		