



# A New Addition for Jane Albright Montgomery, Alabama



A New Addition for  
Jane Albright  
Montgomery, Alabama

SHEET TITLE

TITLE SHEET

PROJECT NUMBER	Albright
FILE NUMBER	A10
DATE	Oct. 19, 2015
REVISION	Oct. 27, 2015


DRAWINGS NOT INTENDED  
TO BE A SPECIFICATION, TO  
BE USED AS A GUIDE FOR  
CONSTRUCTION ONLY.

SHEET NUMBER

T1.0



# A New Addition for Jane Albright Montgomery, Alabama

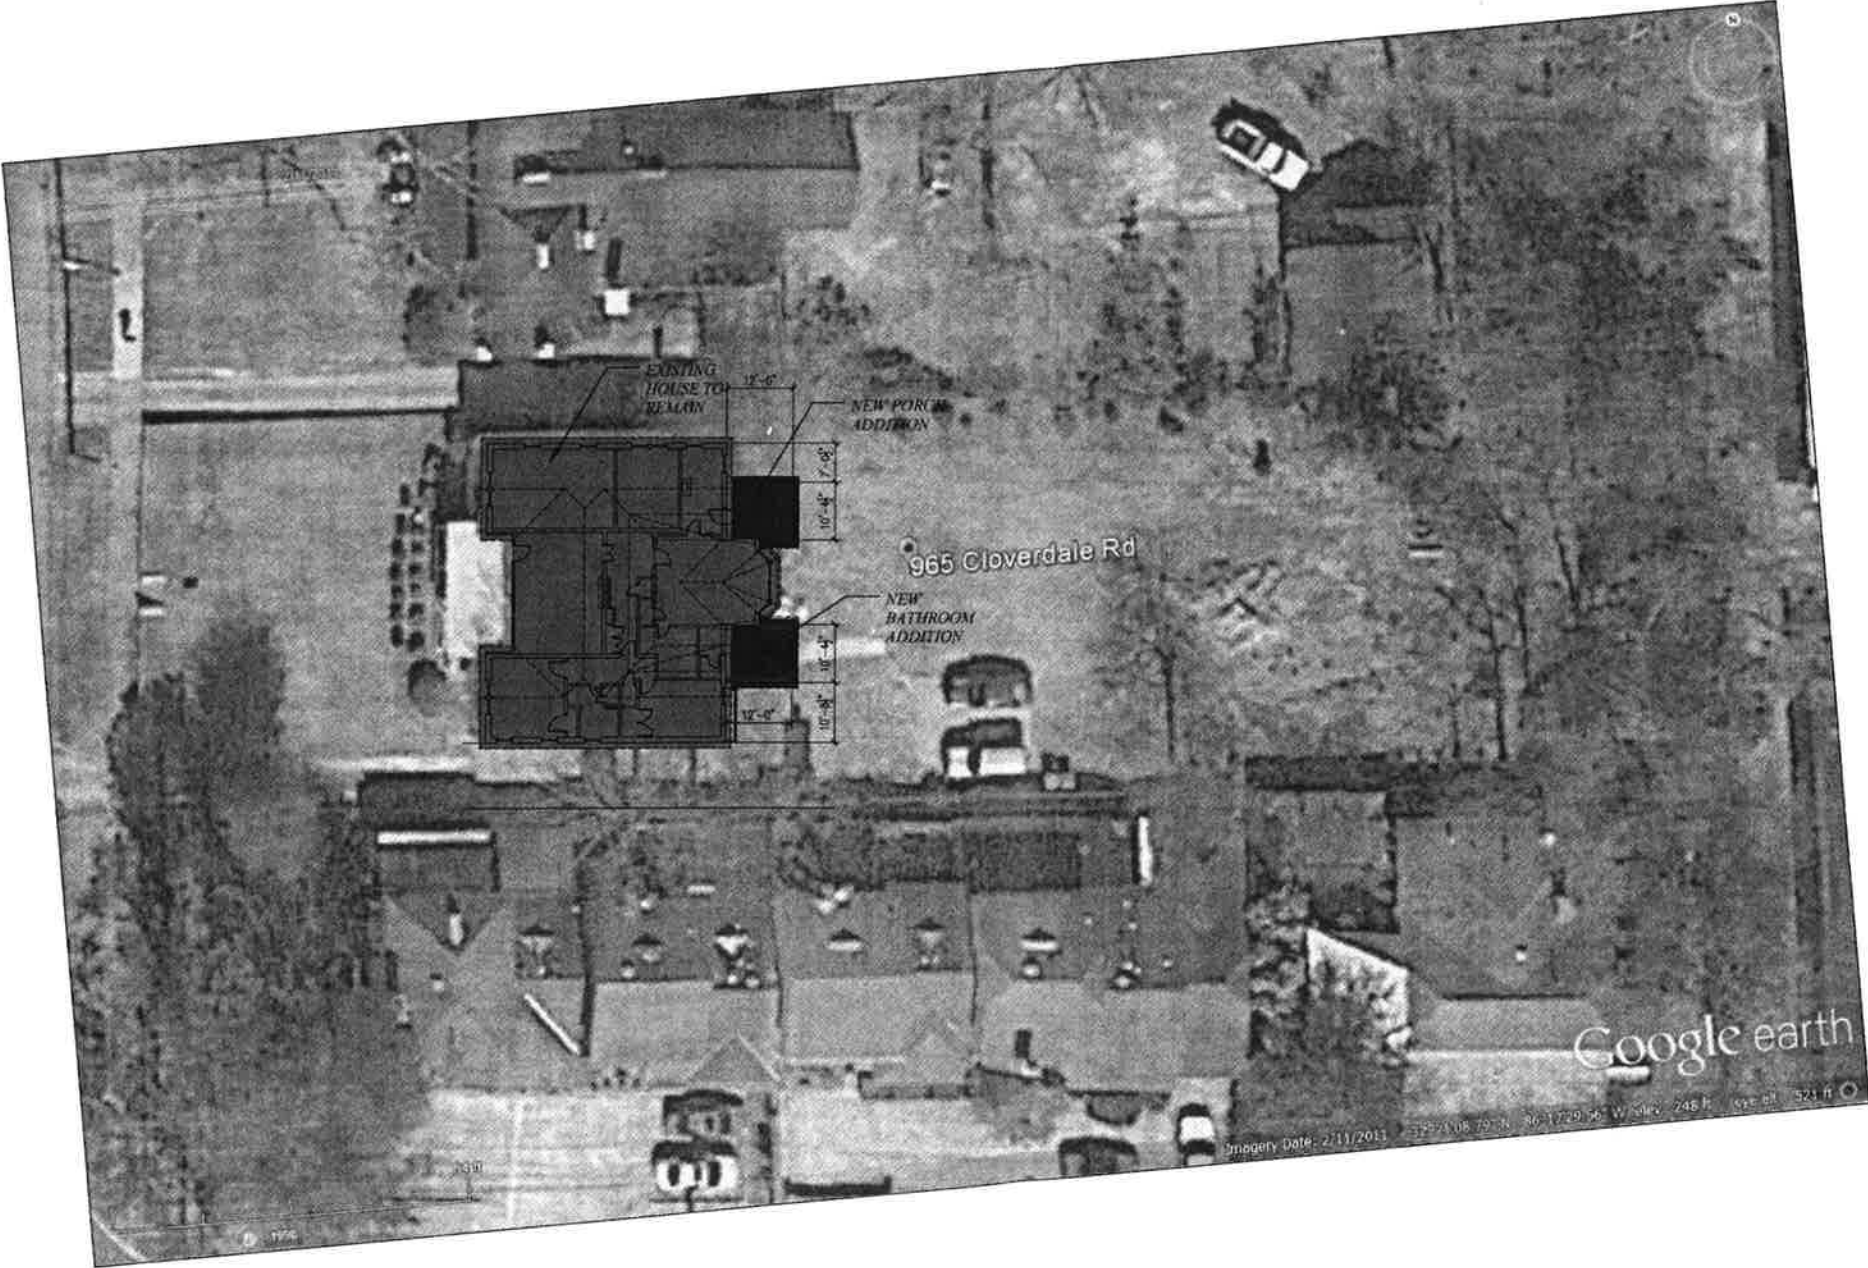

**Site Plan**  
SCALE: 1/16" = 1'-0"

SHEET TITLE

SITE PLAN

PROJECT NUMBER Albright

FILE NUMBER A10

DATE Oct. 19, 2015

REVISION


*DRAWINGS NOT INTENDED TO BE A SPECIFICATION, TO BE USED AS A GUIDE FOR CONSTRUCTION ONLY.*

SHEET NUMBER


C1.0



# A New Addition for Jane Albright Montgomery, Alabama

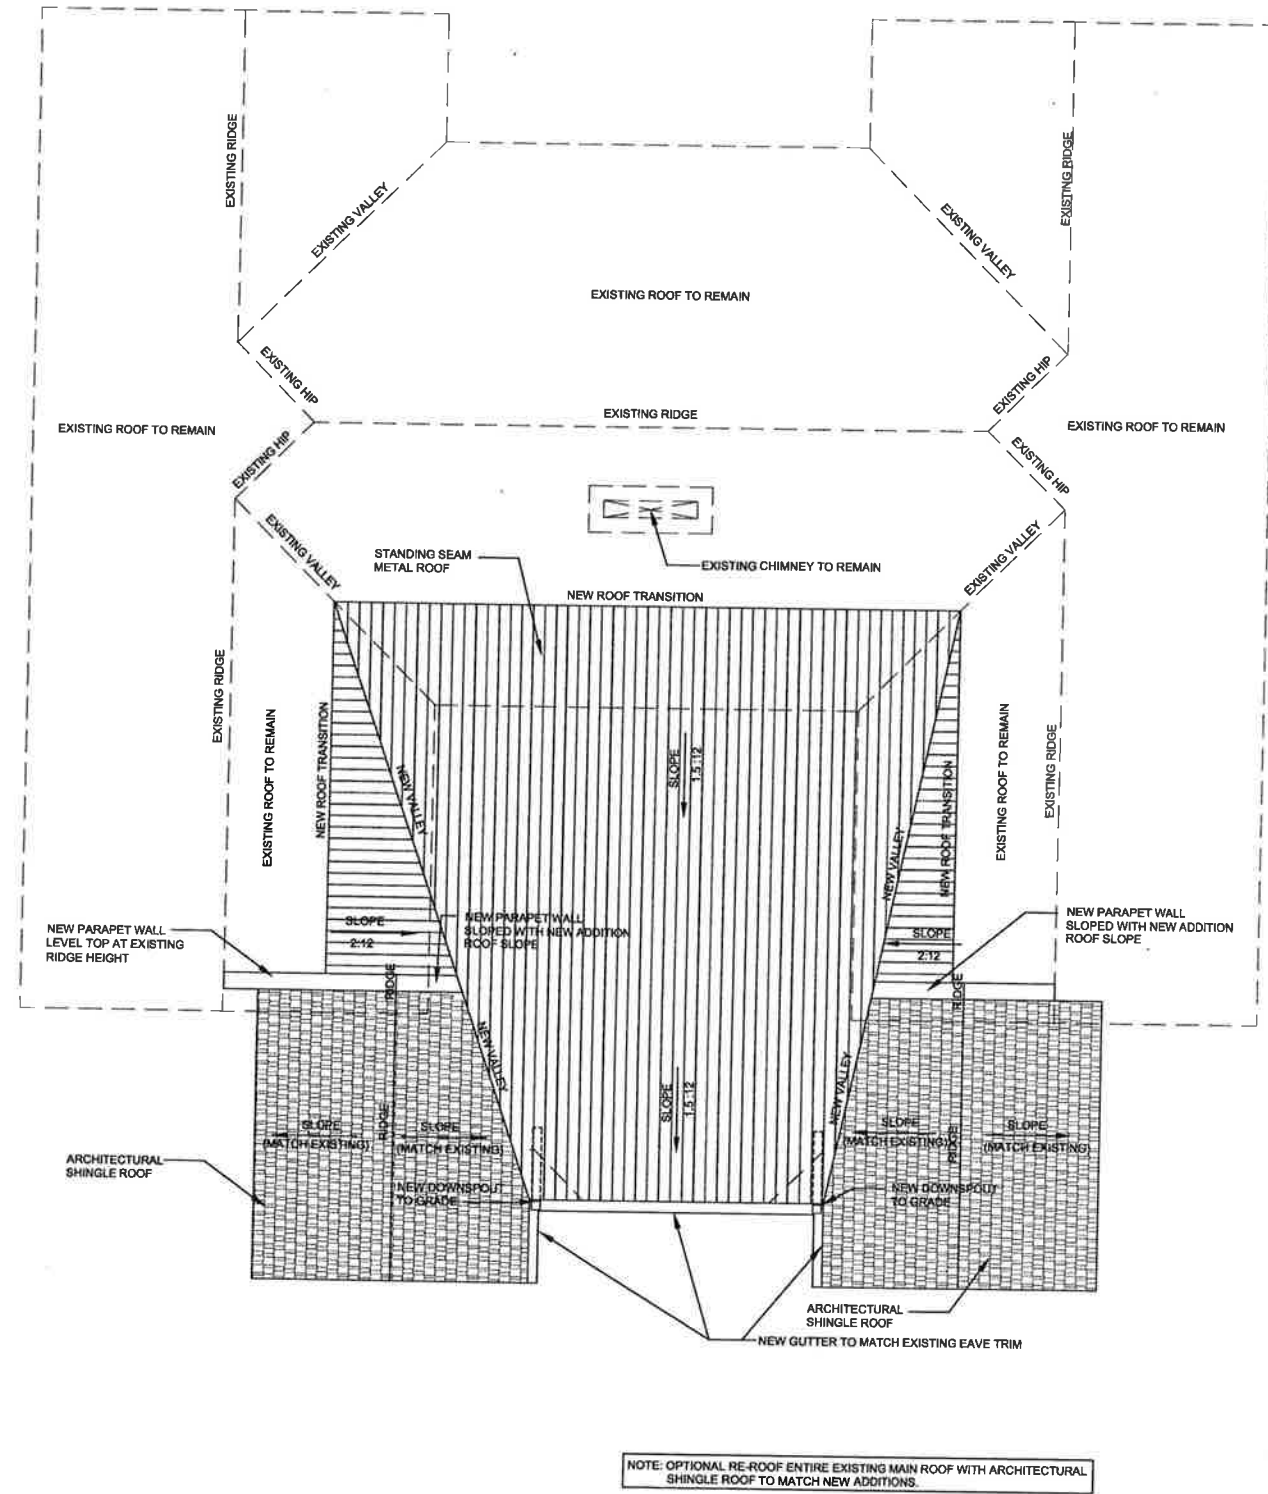

**Roof Plan**  
SCALE: 1/4" = 1'-0"

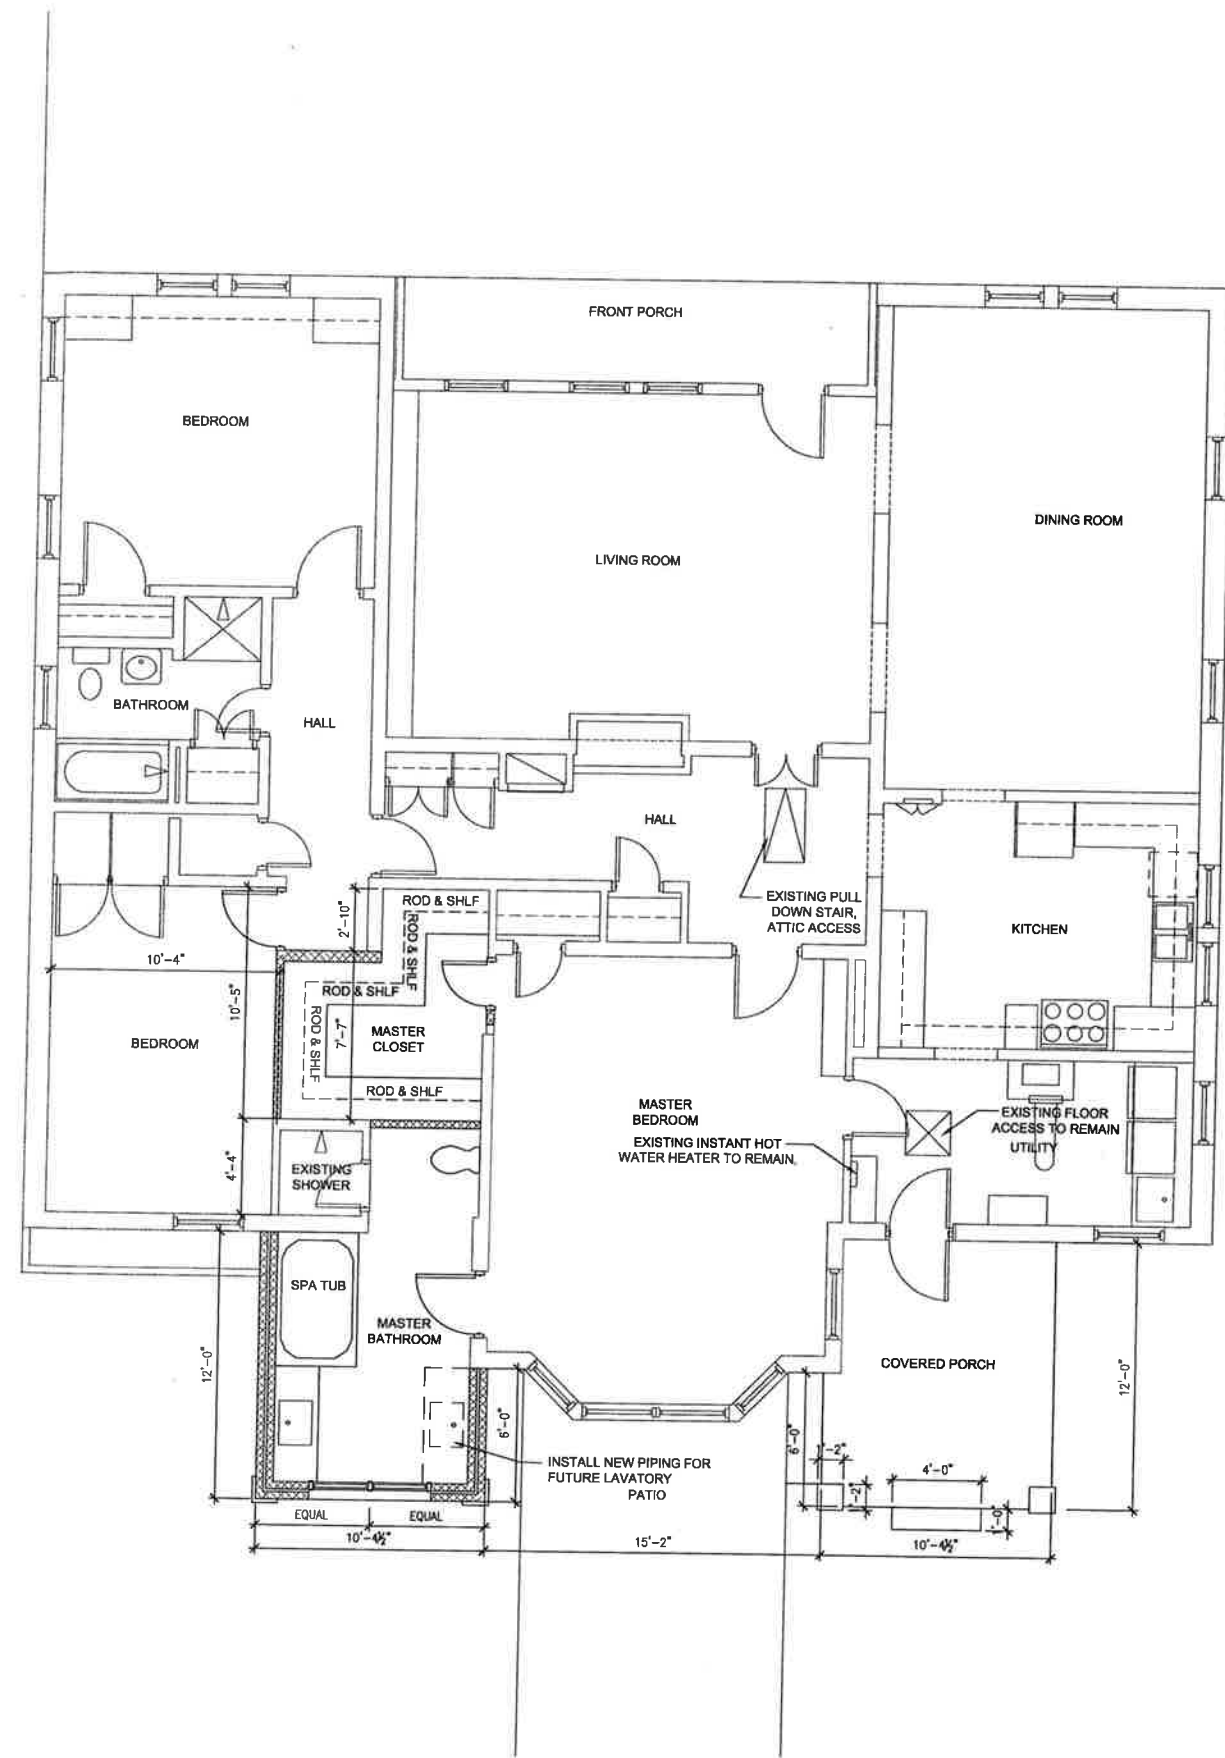

**Main Floor Plan**  
SCALE: 1/4" = 1'-0"


SHEET TITLE  
**MAIN FLOOR PLAN  
& ROOF PLAN**

PROJECT NUMBER Albright  
FILE NUMBER A10  
DATE Oct. 19, 2015  
REVISION Oct. 27, 2015

*DRAWINGS NOT INTENDED  
TO BE A SPECIFICATION, TO  
BE USED AS A GUIDE FOR  
CONSTRUCTION ONLY.*


SHEET NUMBER

A New Addition for  
Jane Albright  
Montgomery, Alabama

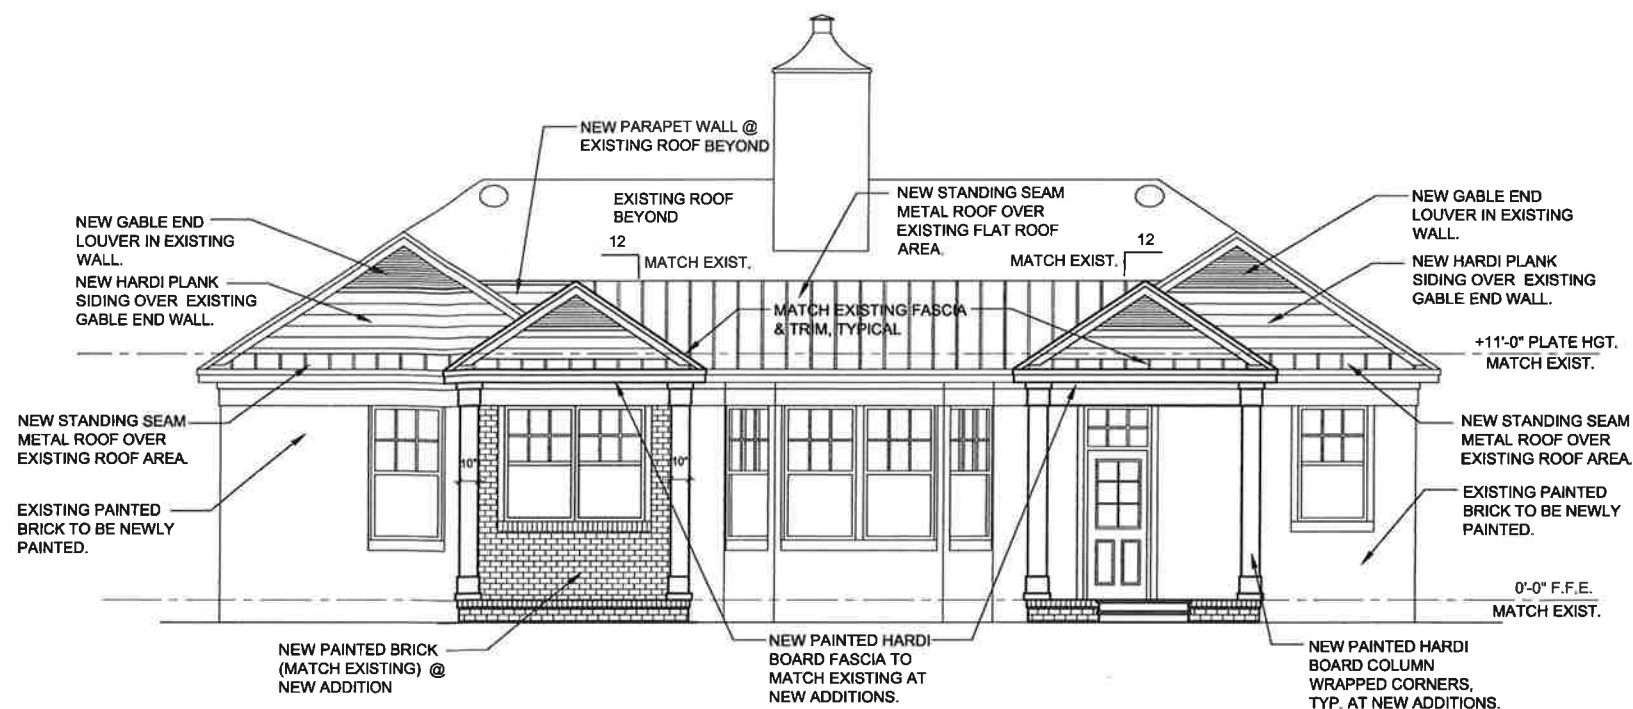


NEW REAR ELEVATION

SCALE: 1/4" = 1'-0"

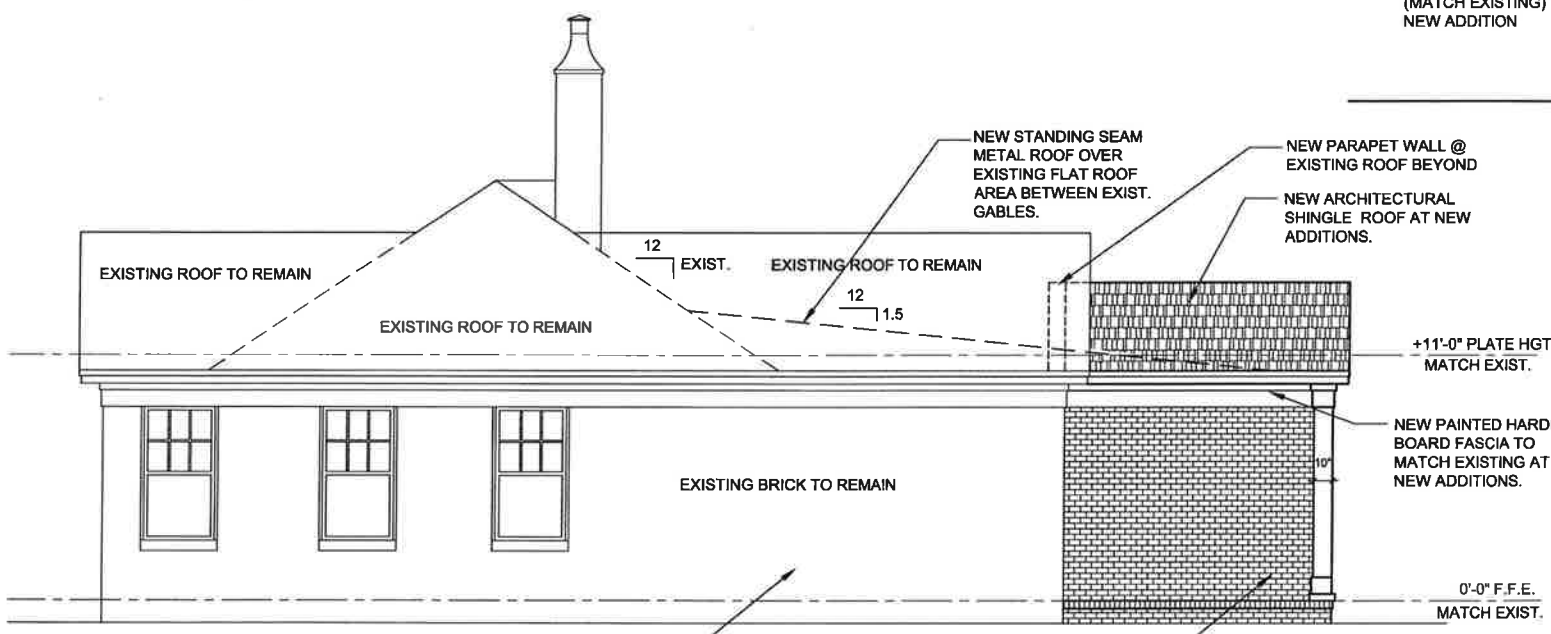

NEW LEFT SIDE ELEVATION

SCALE: 1/4" = 1'-0"

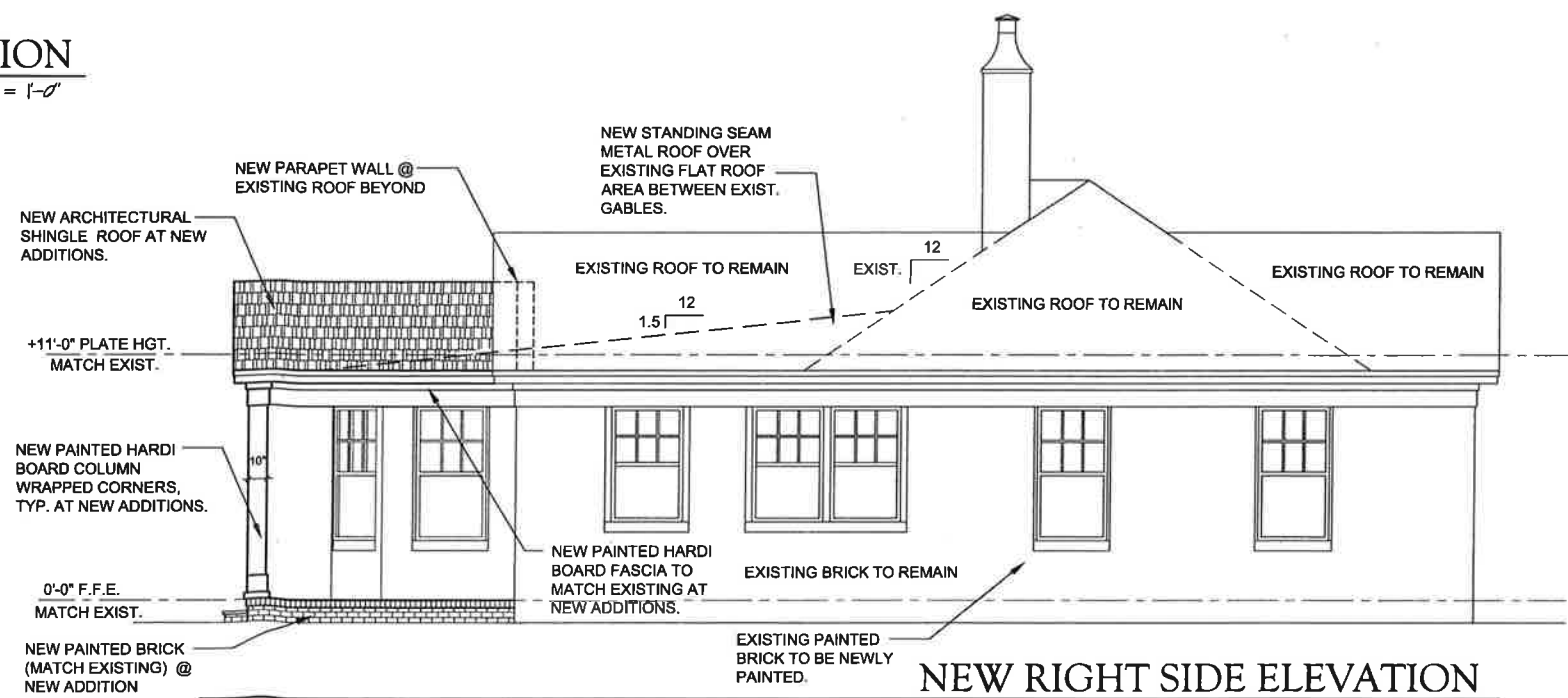

NEW RIGHT SIDE ELEVATION

SHEET TITLE

EXTERIOR ELEVATIONS

PROJECT NUMBER	Albright
FILE NUMBER	A10
DATE	Oct. 19, 2015
REVISION	Oct. 27, 2015

DRAWINGS NOT INTENDED TO BE A SPECIFICATION, TO BE USED AS A GUIDE FOR CONSTRUCTION ONLY.

SHEET NUMBER

A2.0

