


740 Felder Ave

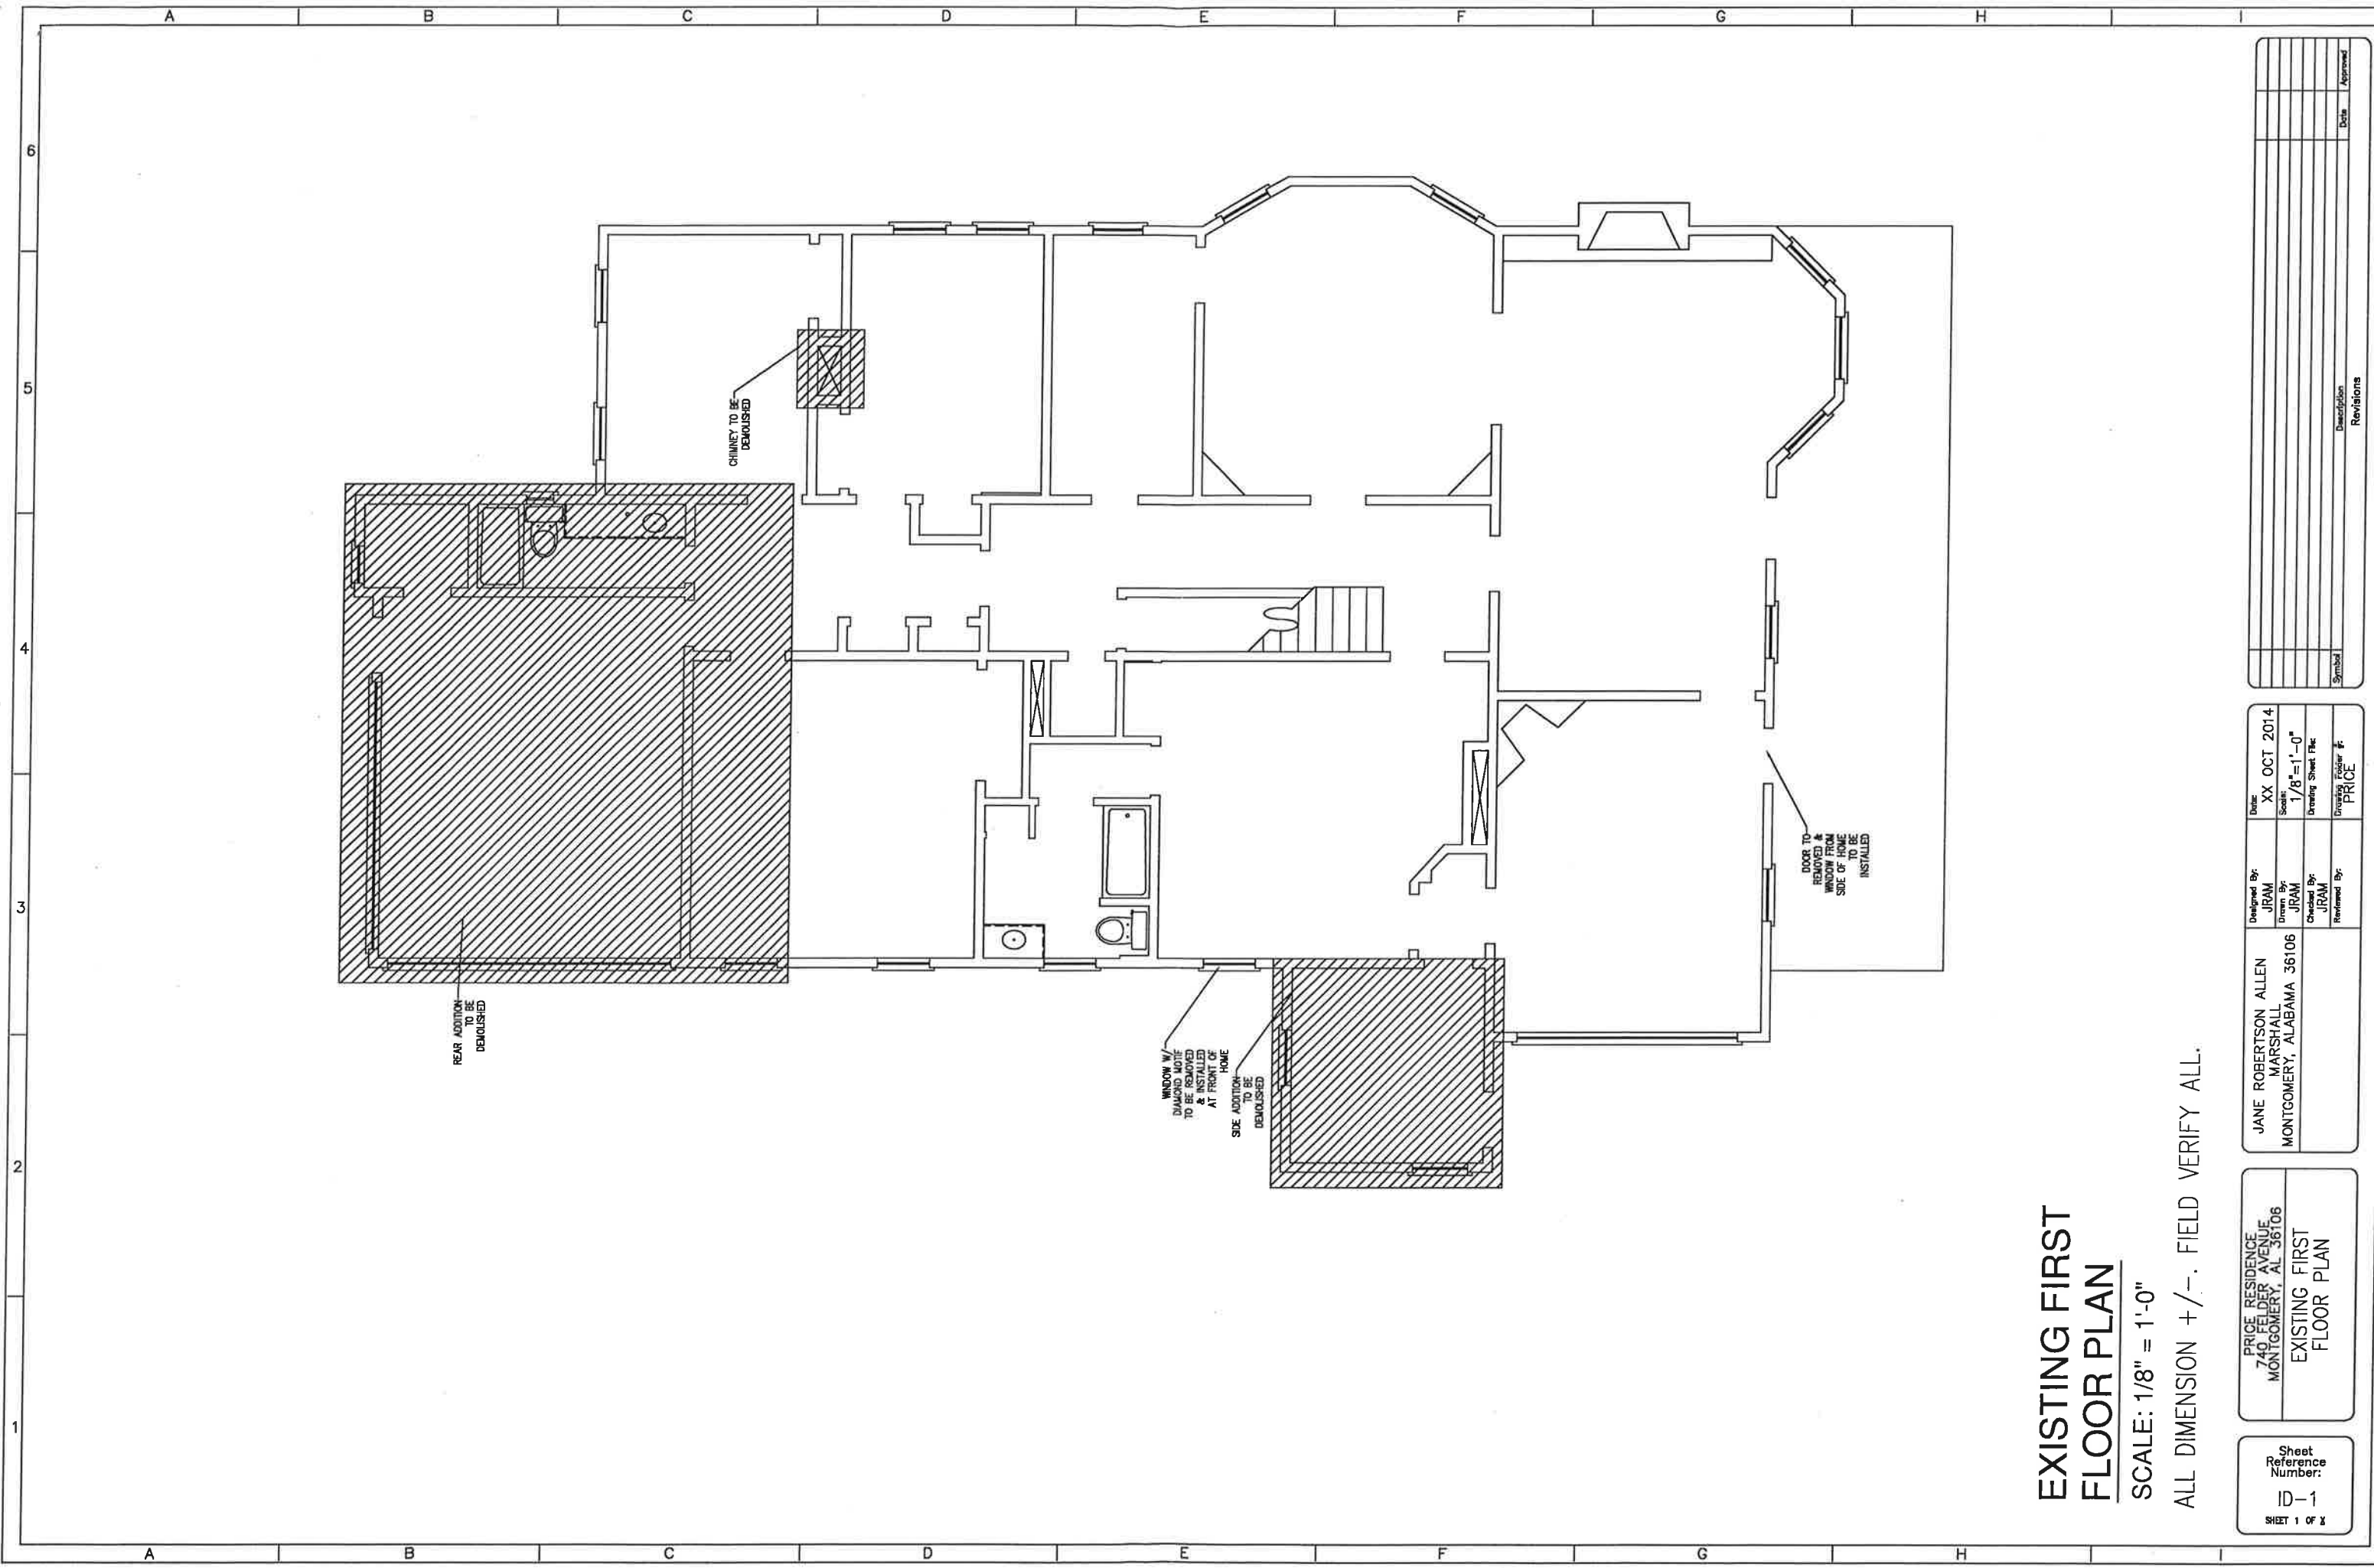

EXISTING FIRST FLOOR PLAN

SCALE: 1/8" = 1'-0"

ALL DIMENSION +/- FIELD VERIFY ALL.


Sheet Reference Number:
ID-1
SHEET 1 OF 2

PRICE RESIDENCE
740 FELDER AVENUE
MONTGOMERY, AL 36106
EXISTING FIRST FLOOR PLAN

JANE ROBERTSON ALLEN
MARSHALL
MONTGOMERY, ALABAMA 36106

Designed By: JRAM
Drawn By: JRAM
Checked By: JRAM
Reviewed By:

Date	Description	Symbol	Date	Approved
XX OCT 2014				
Scale: 1/8" = 1'-0"				
Drawing Sheet File:				
Drawing Folder #:				
PRICE				

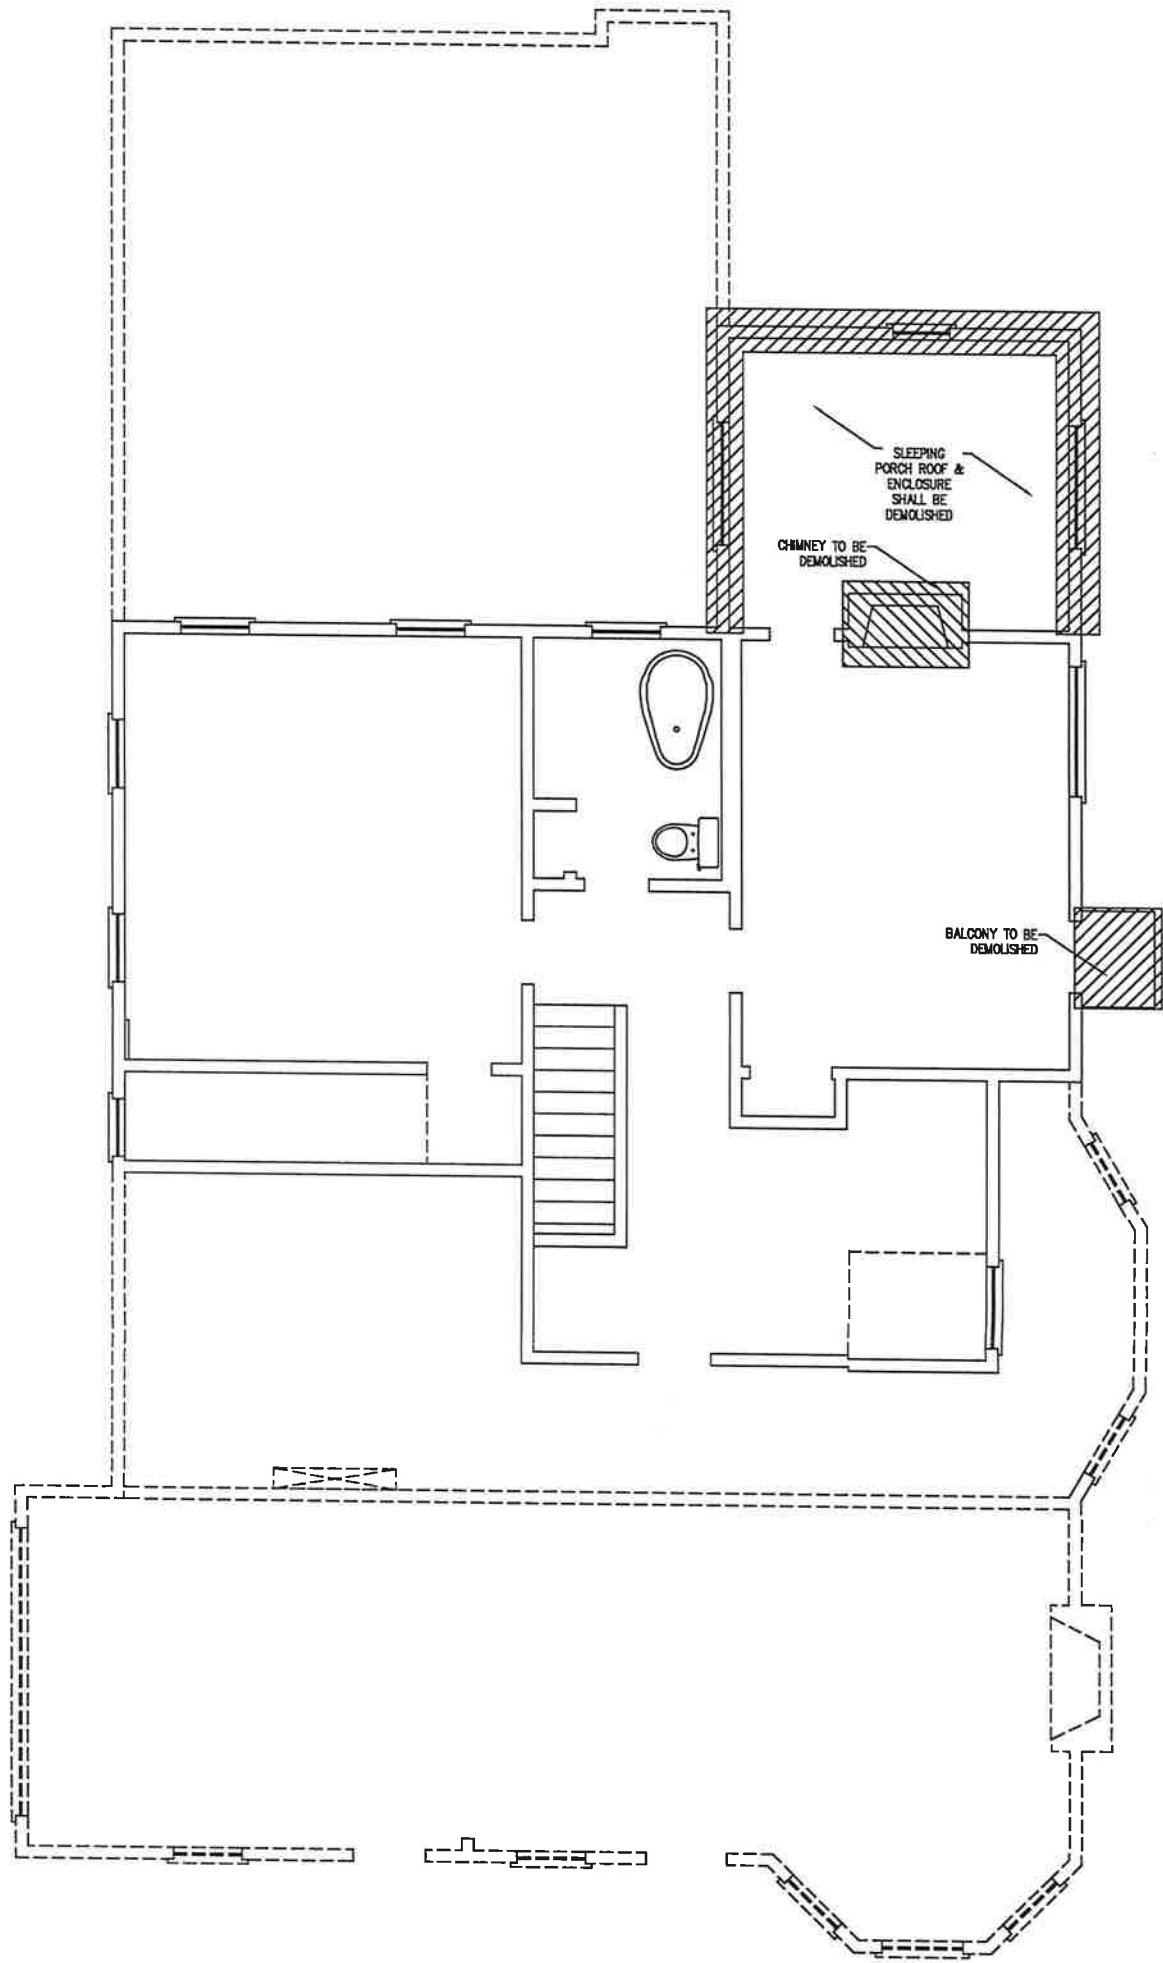

EXISTING SECOND FLOOR PLAN

SCALE: 1/8" = 1'-0"

ALL DIMENSION +/- . FIELD VERIFY ALL.


Sheet Reference Number:
ID-2
SHEET 2 OF 3

PRICE RESIDENCE
740 FELDER AVENUE
MONTGOMERY, AL 36106

EXISTING SECOND FLOOR PLAN

JANE ROBERTSON ALLEN MARSHALL MONTGOMERY, ALABAMA 36106	Designed By:	JRAM	Date:	XX OCT 2014
	Drawn By:	JRAM	Scale:	1/8"=1'-0"
	Checked By:	JRAM	Drawing Sheet File:	
	Reviewed By:		Drawing Folder #:	PRICE

Symbol	Description	Date	Approved

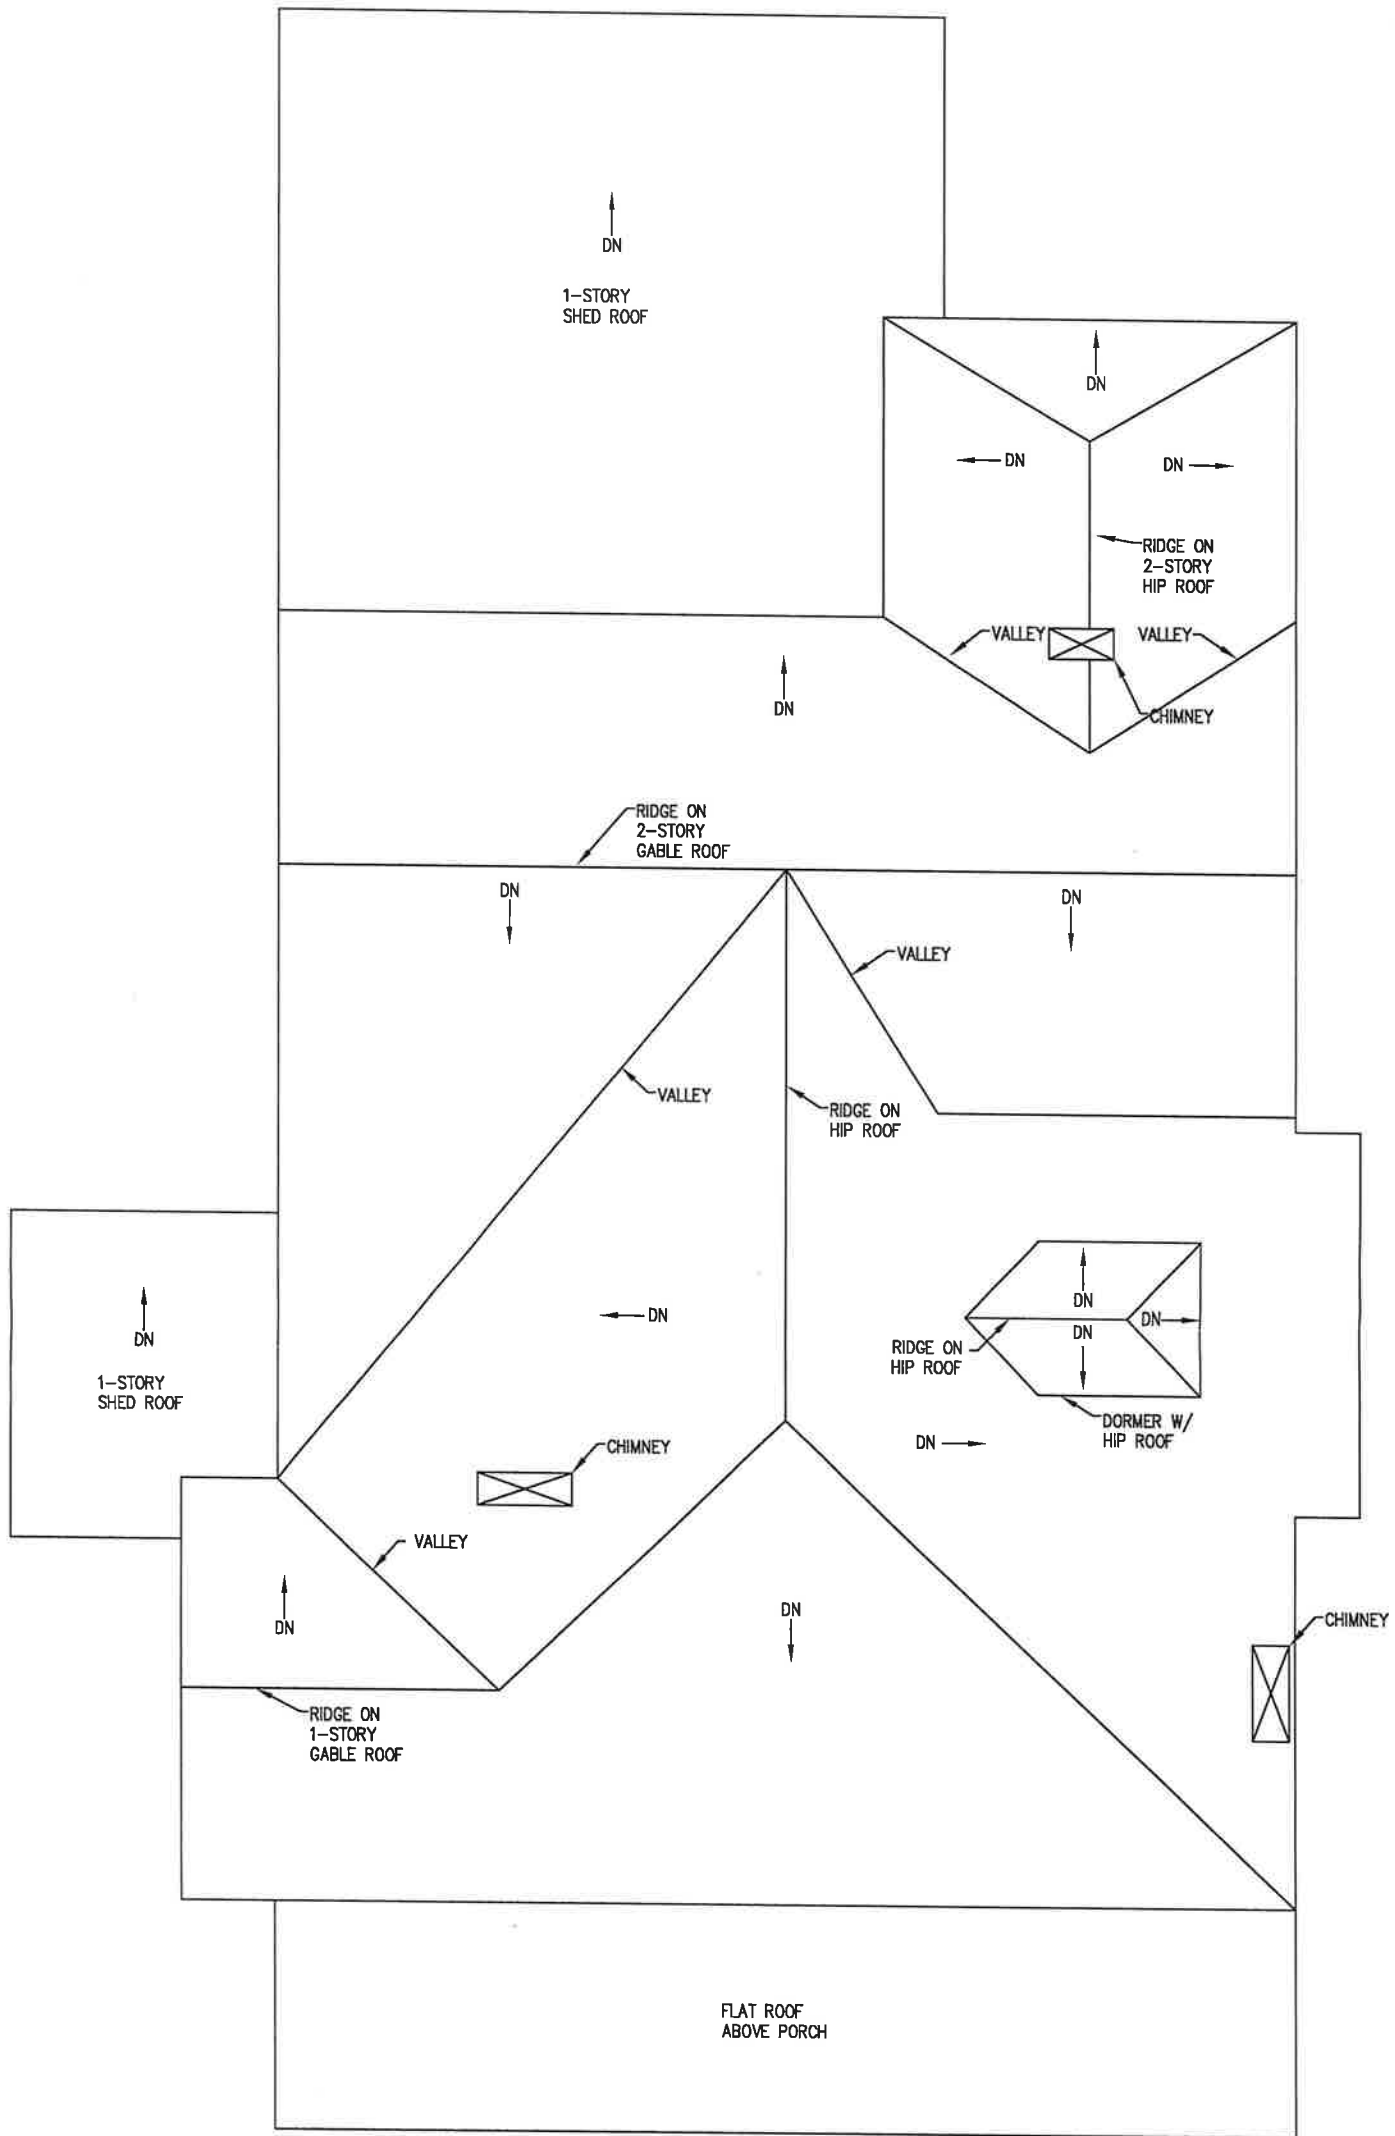

EXISTING ROOF PLAN

SCALE: 1/8" = 1'-0"

ALL DIMENSION +/- . FIELD VERIFY ALL.

Sheet Reference Number: ID-3 SHEET 3 OF 3


PRICE RESIDENCE
740 FELDER AVENUE
MONTGOMERY, AL 36106

EXISTING ROOF PLAN

JANE ROBERTSON ALLEN
MARSHALL
MONTGOMERY, ALABAMA 36106

Designed By: JRAM	Date: XX OCT 2014
Drawn By: JRAM	Scale: 1/8"=1'-0"
Checked By: JRAM	Drawing Sheet File:
Reviewed By:	Drawing Folder #: PRICE

Symbol	Description	Date	Approved
	Revisions		

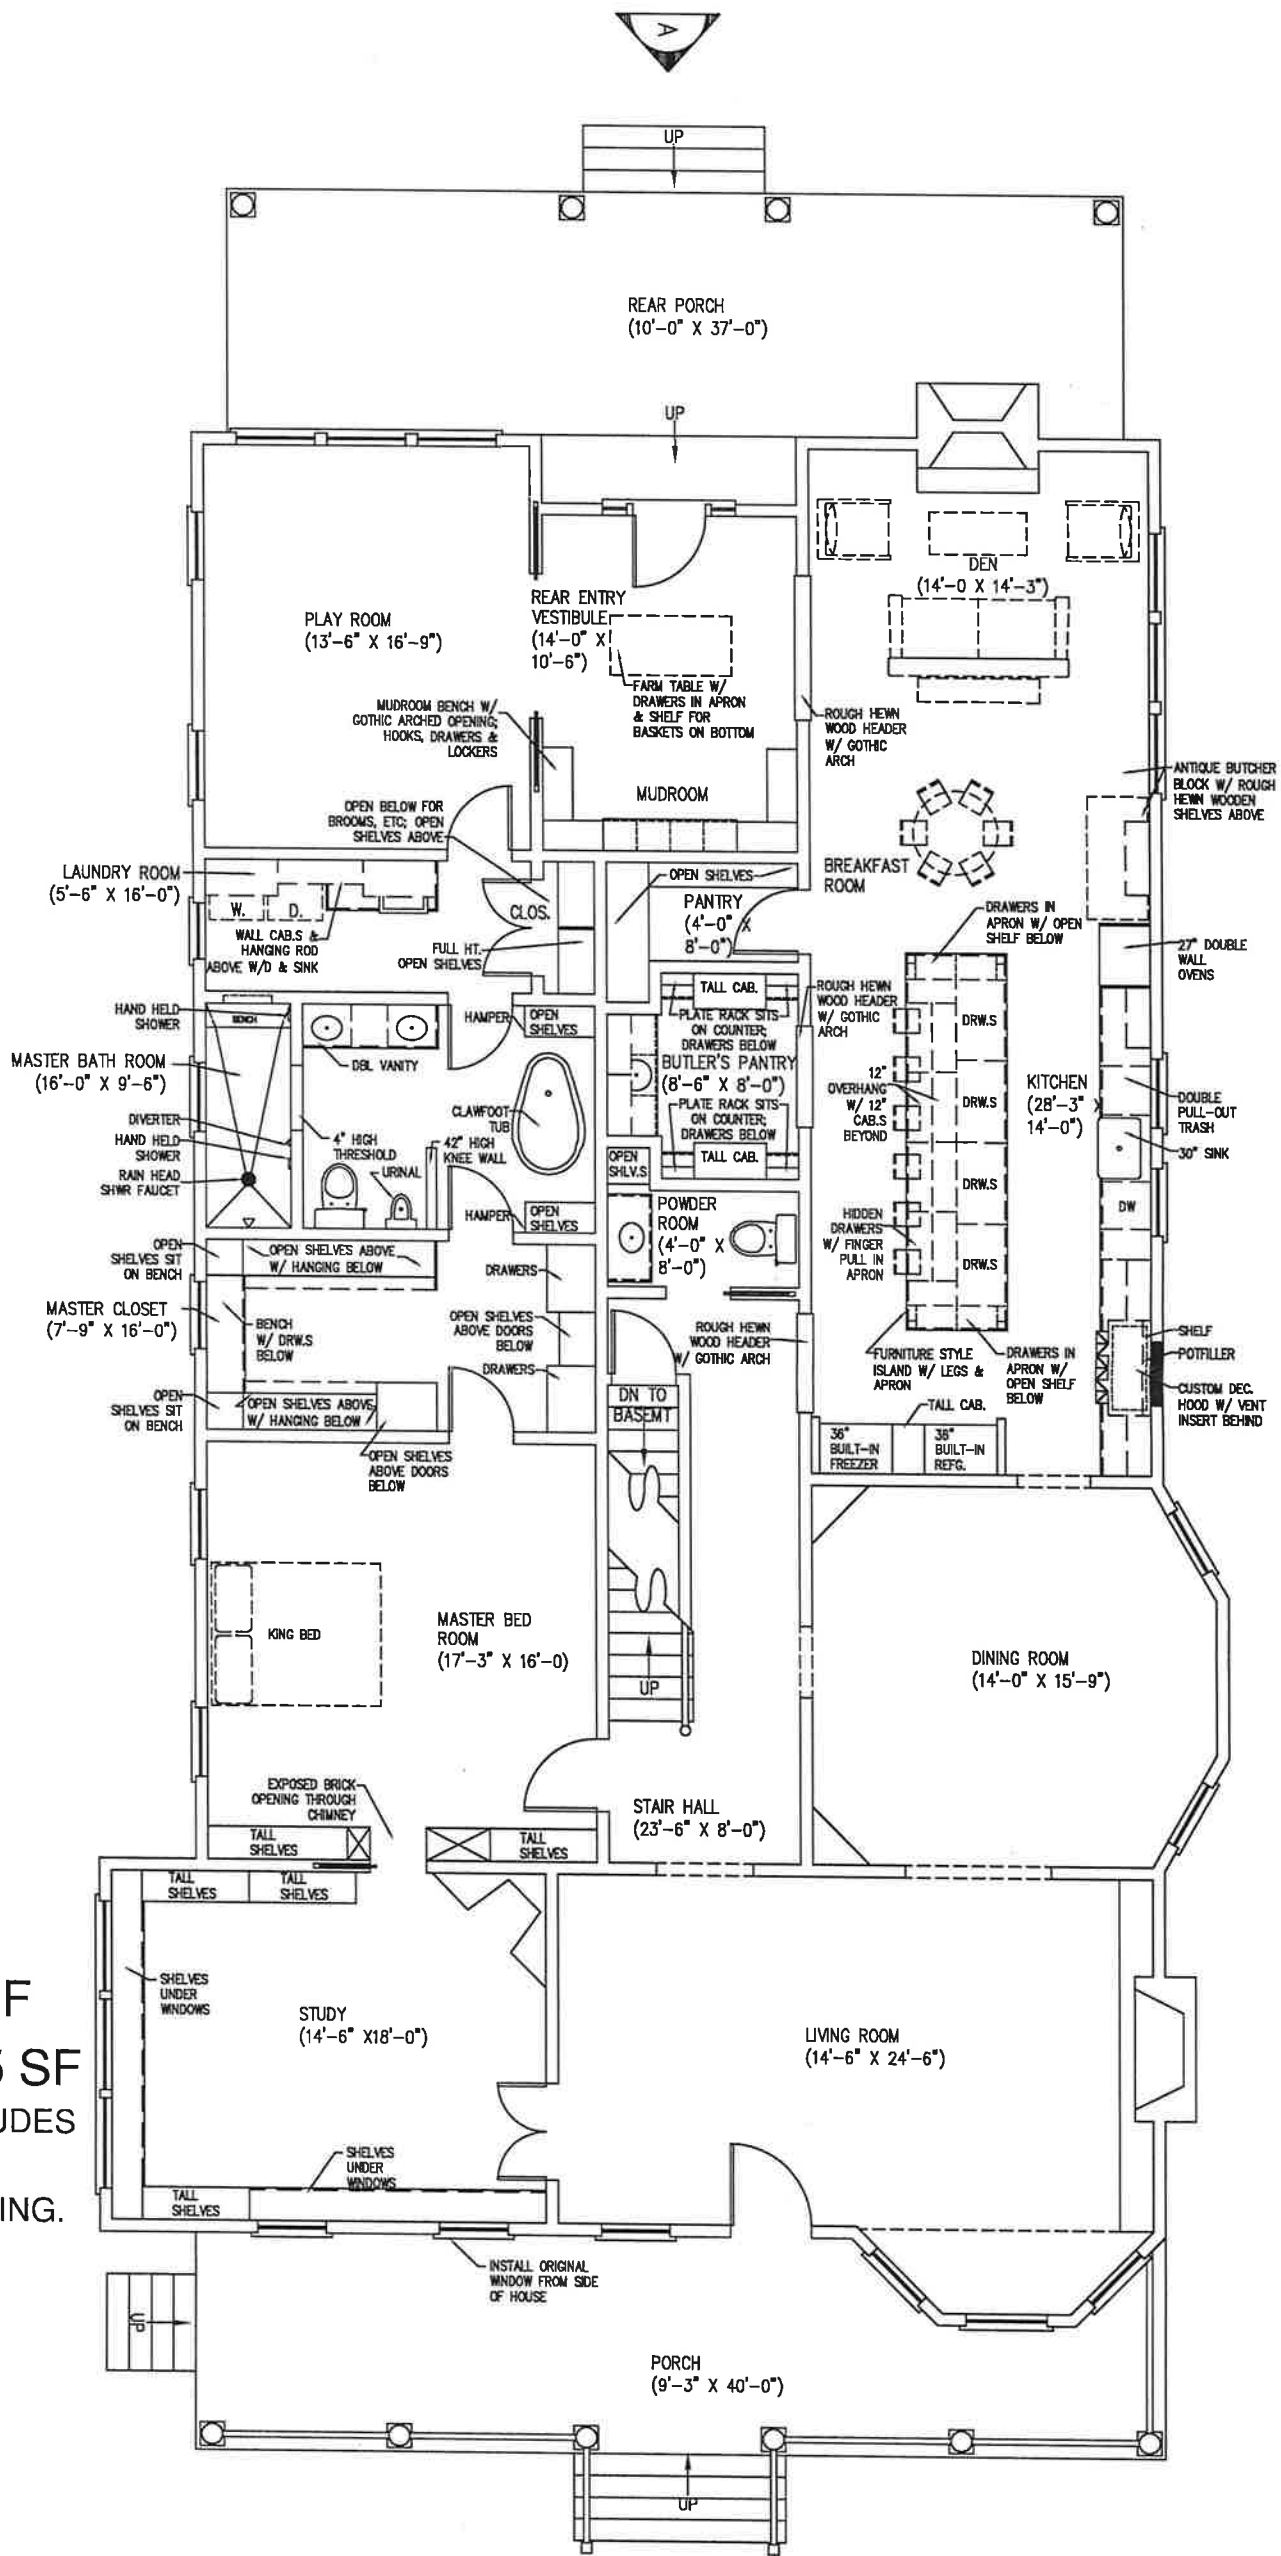

FIRST FLOOR
TOTAL SF: 2990 SF
ADDITION SF: 885 SF
 NOTE: ADDITION SF INCLUDES
 780 SF OF EX. 1ST FLOOR
 THAT REQUIRES REWORKING.


FIRST FLOOR PLAN

SCALE: 1/8" = 1'-0"

ALL DIMENSION +/- . FIELD VERIFY ALL.

Sheet Reference Number: ID-4 SHEET 4 OF 4	PRICE RESIDENCE 740 FELDER AVENUE MONTGOMERY, AL 36106	JANE ROBERTSON ALLEN MARSHALL MONTGOMERY, ALABAMA 36106	Designed By: JRAM	Date: XX OCT 2014	<table border="1"> <thead> <tr> <th>Symbol</th> <th>Description</th> <th>Date</th> <th>Approved</th> </tr> </thead> <tbody> <tr> <td> </td> <td>Revisions</td> <td> </td> <td> </td> </tr> </tbody> </table>	Symbol	Description	Date	Approved		Revisions		
	Symbol	Description	Date	Approved									
	Revisions												
FIRST FLOOR PLAN	Drawn By: JRAM	Checked By: JRAM	Scale: 1/8"=1'-0"	Drawing Sheet File: Drawing Folder #: PRICE									

ALL DIMENSION +/- . FIELD VERIFY ALL.

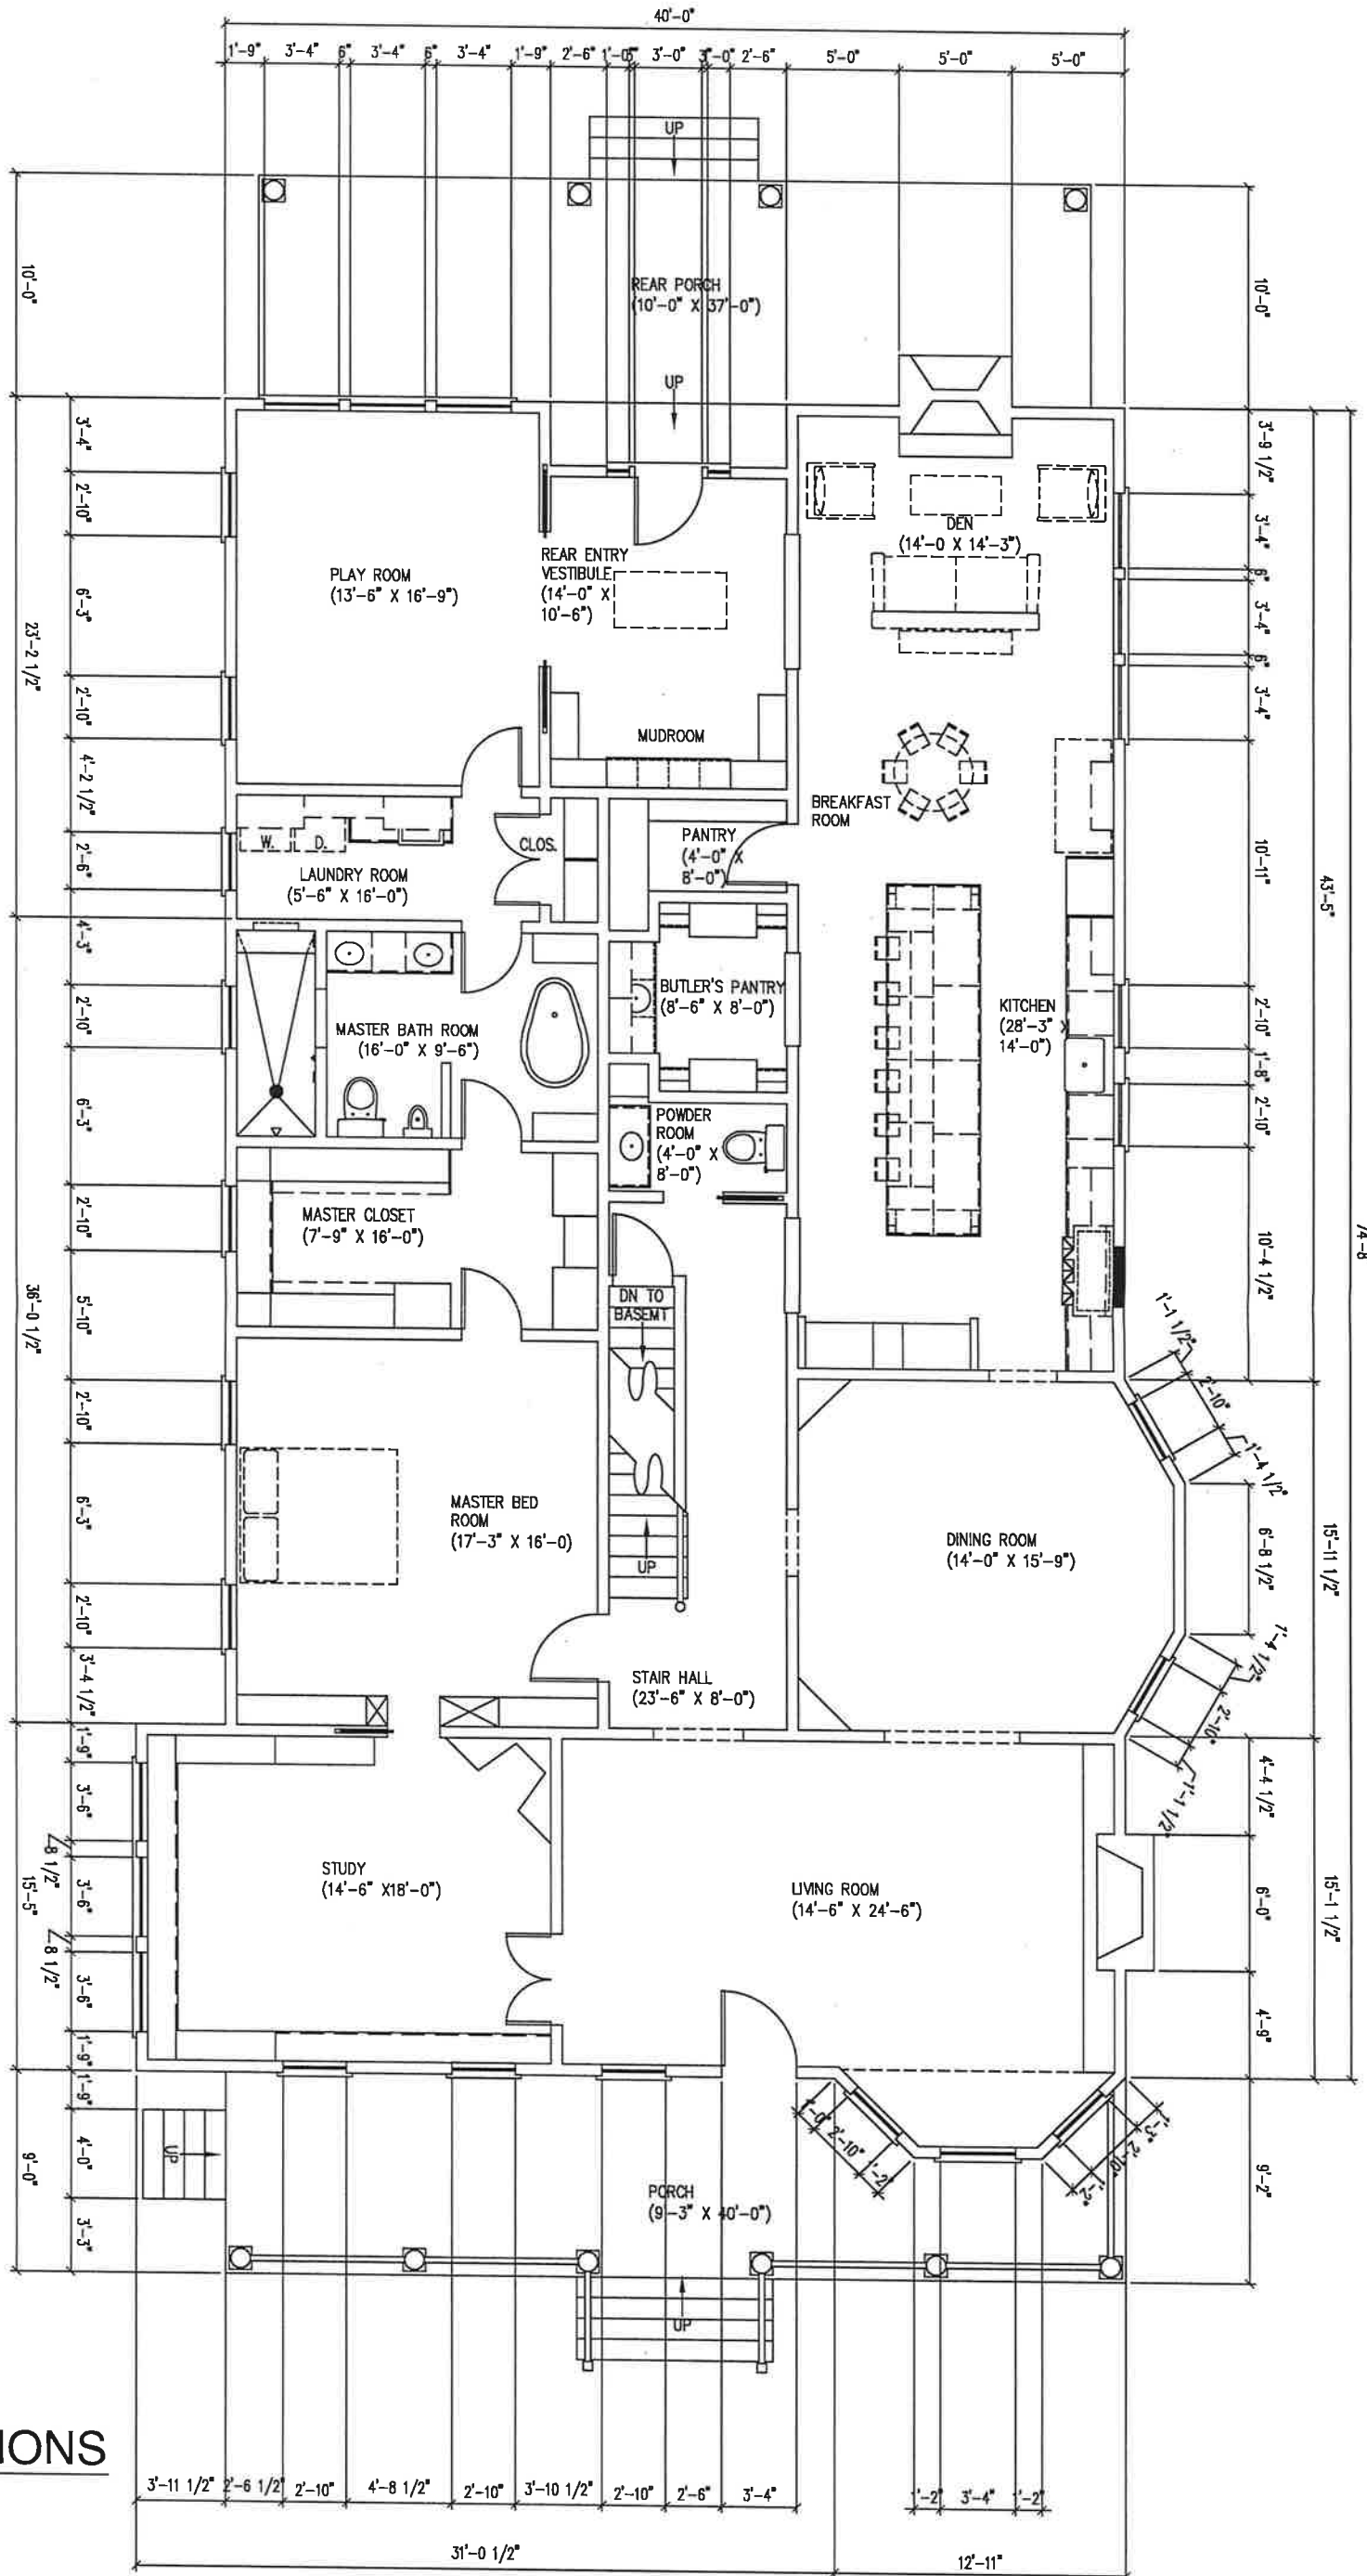

FIRST FLOOR PLAN WITH DIMENSIONS

SCALE: 1/8" = 1'-0"

Sheet Reference Number: ID-5
SHEET 3 OF 3


PRICE RESIDENCE
740 FELDER AVENUE
MONTGOMERY, AL 36106

FIRST FLOOR PLAN WITH DIMENSIONS

JANE ROBERTSON ALLEN
MARSHALL
MONTGOMERY, ALABAMA 36106

Designed By: JRAM
Date: XX OCT 2014
Drawn By: JRAM
Scale: 1/8" = 1'-0"
Checked By: JRAM
Drawing Sheet File:
Reviewed By: JRAM
Drawing Folder #: PRICE

Symbol	Description	Date	Approved
	Revisions		

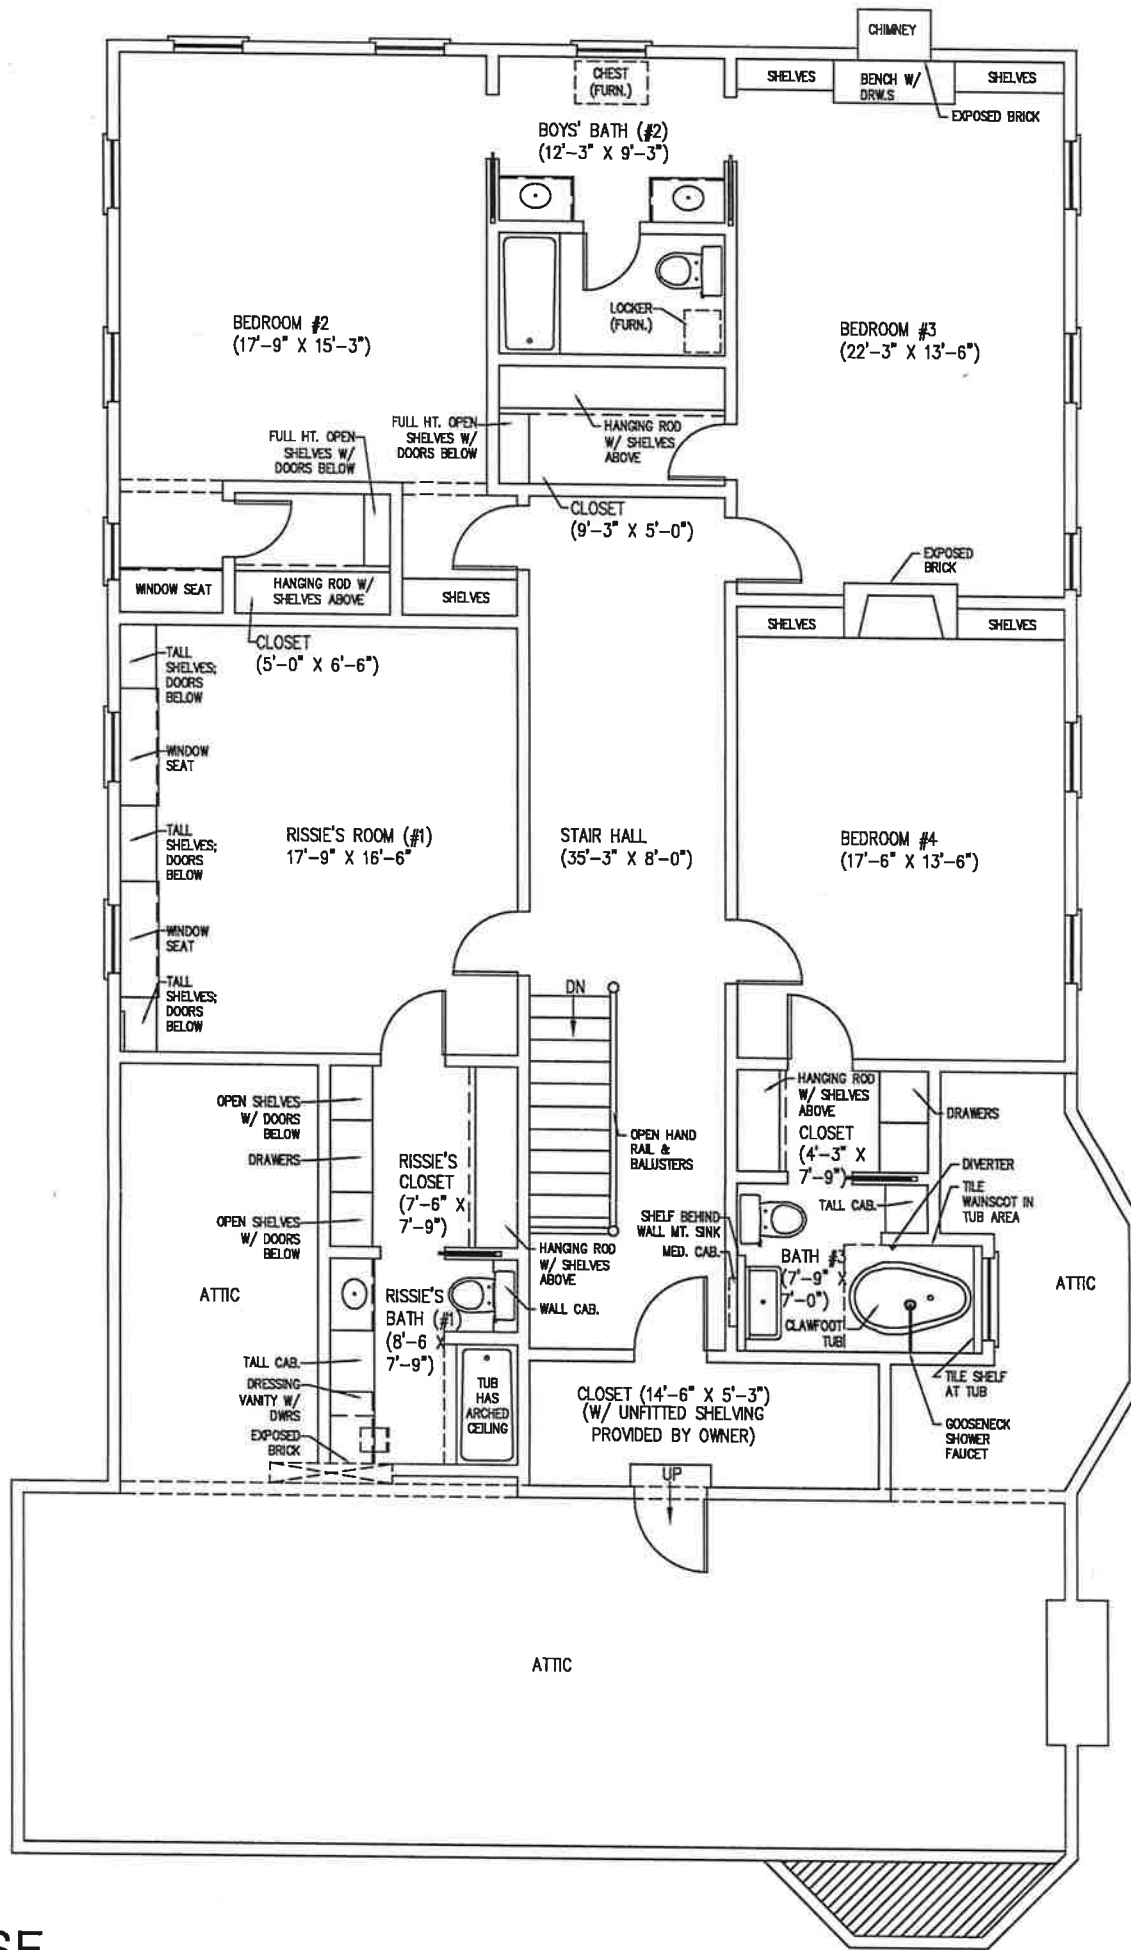

NOTES:
1. NEW BEDROOM DOORS HAVE TRANSOMS, MATCH EXISTING

SECOND FLOOR
TOTAL SF: 2045 SF
ADDITION SF: 885 SF
 NOTE: ADDITION SF INCLUDES 175 SF OF EX. 2ND FLOOR THAT REQUIRES REWORKING.

SECOND FLOOR PLAN

SCALE: 1/8"=1'-0"
 ALL DIMENSIONS +/- . FIELD VERIFY ALL.


Sheet Reference Number:
 ID-6
 SHEET 6 OF 8

PRICE RESIDENCE
 740 FELDER AVENUE
 MONTGOMERY, AL 36106
SECOND FLOOR PLAN

JANE ROBERTSON ALLEN
 MARSHALL
 MONTGOMERY, ALABAMA 36106

Designed By: JRAM
 Drawn By: JRAM
 Checked By: JRAM
 Reviewed By:
 Date: XX OCT 2014
 Scale: 1/8"=1'-0"
 Drawing Sheet File:
 Drawing Folder #: PRICE

Symbol	Description	Date	Approved

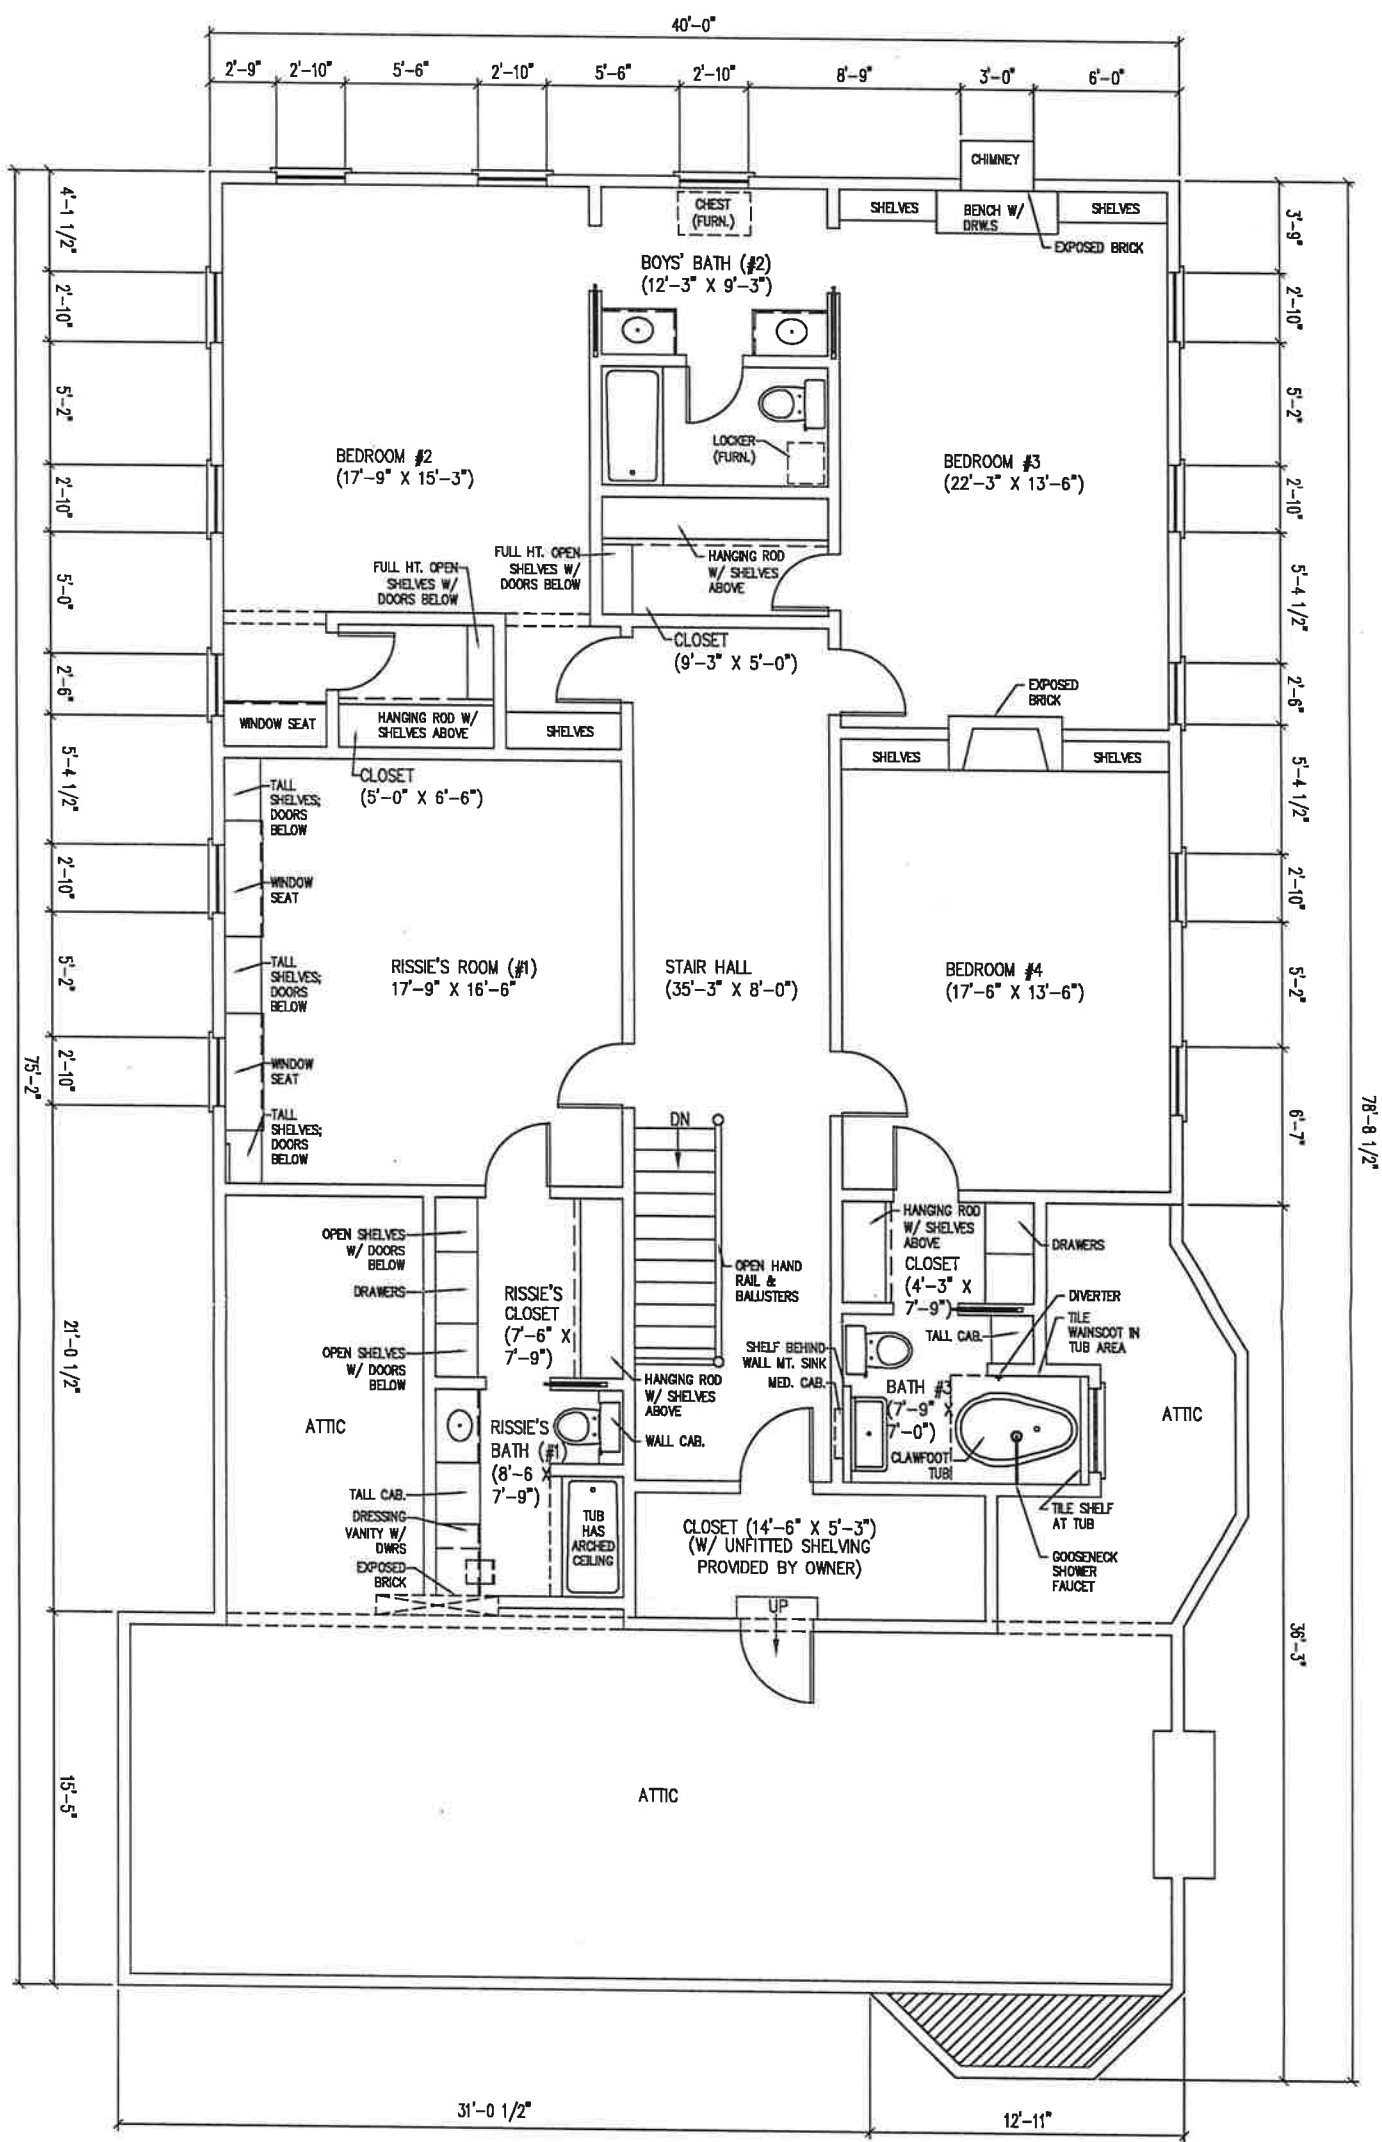

SECOND FLOOR PLAN WITH DIMENSIONS

SCALE: 1/8"=1'-0"

ALL DIMENSIONS +/- . FIELD VERIFY ALL.

Sheet Reference Number:
 ID-7
 SHEET 7 OF 8


PRICE RESIDENCE
 740 FELDER AVENUE
 MONTGOMERY, AL 36106

SECOND FLOOR PLAN WITH DIMENSIONS

JANE ROBERTSON ALLEN MARSHALL
 MONTGOMERY, ALABAMA 36106

Designed By: JRAM	Date: XX OCT 2014
Drawn By: JRAM	Scale: 1/8"=1'-0"
Checked By: JRAM	Drawing Sheet File:
Reviewed By:	Drawing Folder #: PRICE

Symbol	Description	Date	Approved
Revisions			

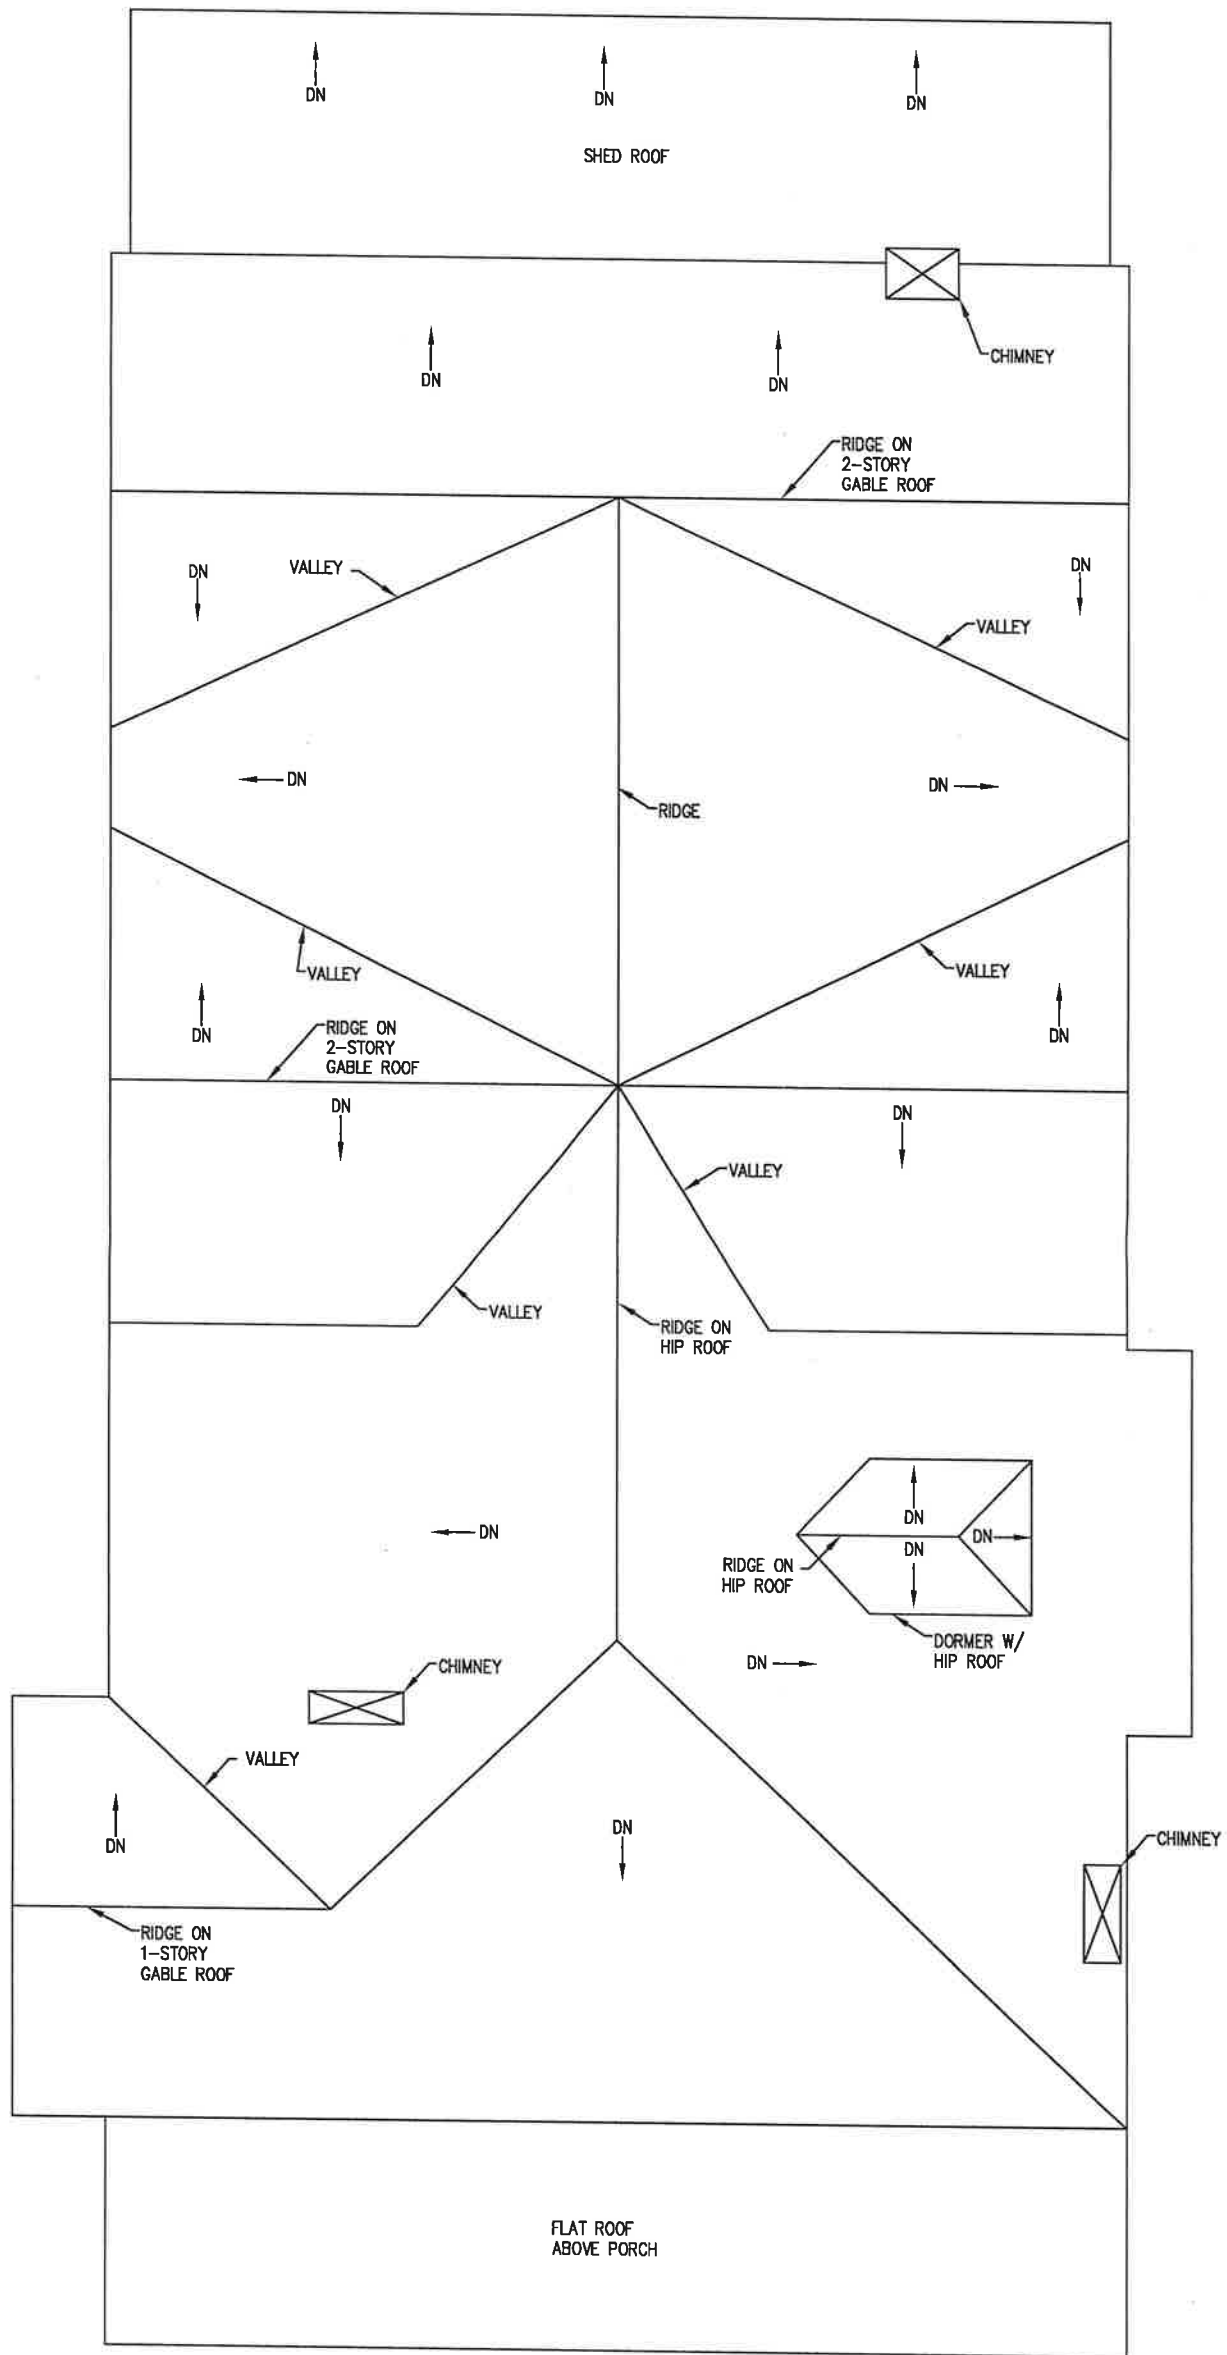

NEW ROOF PLAN

SCALE: 1/8" = 1'-0"

ALL DIMENSION +/- . FIELD VERIFY ALL.

Sheet Reference Number:
ID-8
SHEET 8 OF 8

PRICE RESIDENCE
740 FELDER AVENUE
MONTGOMERY, AL 36106


NEW ROOF PLAN

JANE ROBERTSON ALLEN MARSHALL MONTGOMERY, ALABAMA 36106	Designed By:	JRAM	Date:	XX OCT 2014
	Drawn By:	JRAM	Scale:	1/8"=1'-0"
	Checked By:	JRAM	Drawing Sheet File:	
	Reviewed By:		Drawing Folder #:	PRICE

Symbol	Description	Date	Approved
	Revisions		



ELEVATION
SCALE: 1/8" = 1'-0"

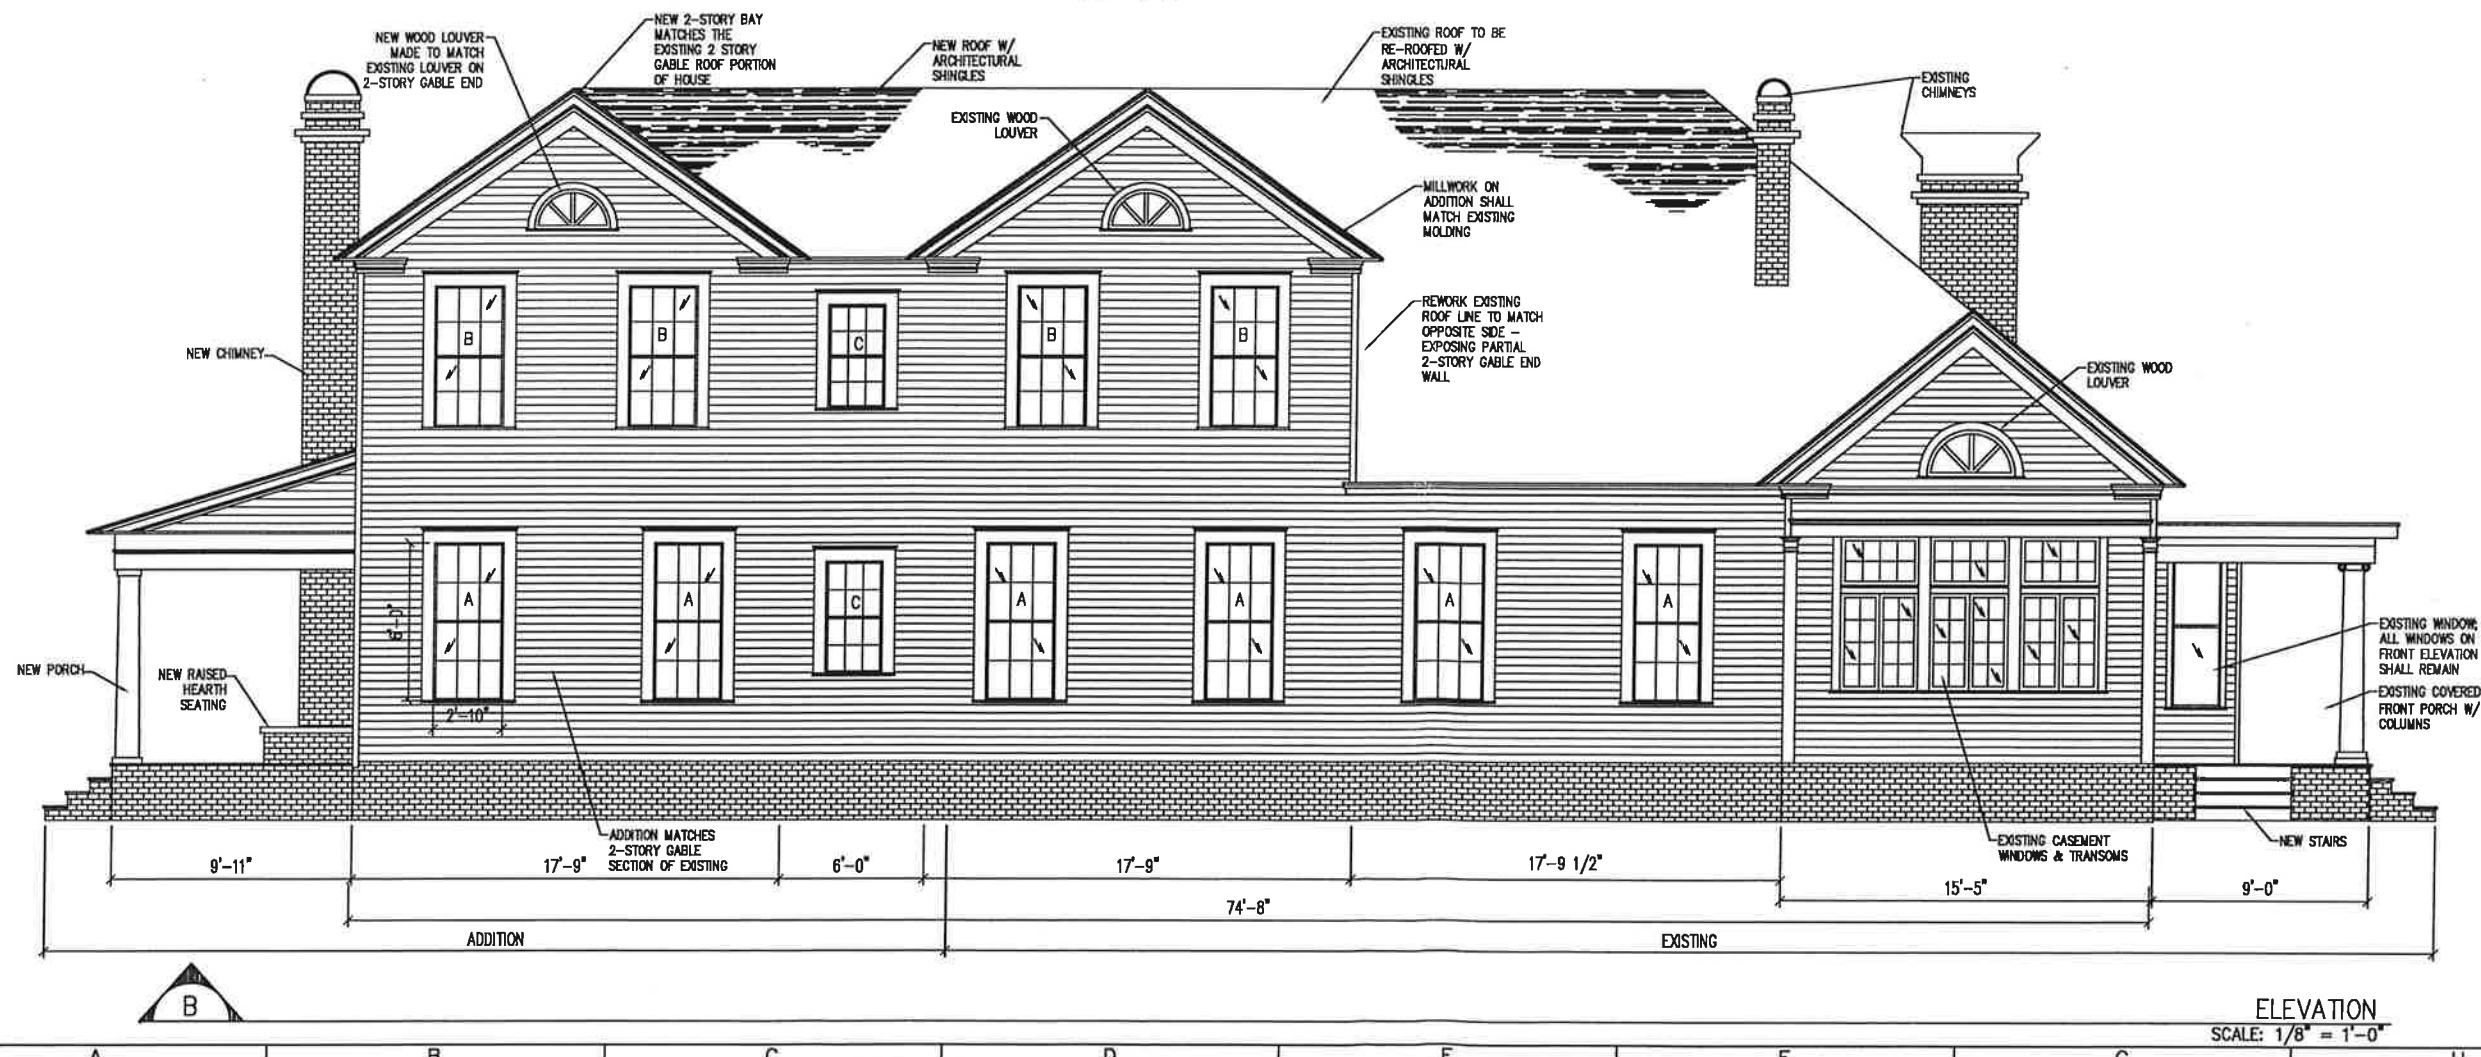

ELEVATION
SCALE: 1/8" = 1'-0"

EXTERIOR ELEVATIONS
SCALE: 1/8" = 1'-0"


ALL DIMENSIONS +/- FIELD VERIFY ALL.

Symbol	Description	Date	Approved

Date: XX OCT 2014 Scale: 1/8" = 1'-0" Drawing Sheet File:	Unpricing Folder #: PRICE
Designed By: JRAM Drawn By: JRAM Checked By: JRAM Reviewed By:	JANE ROBERTSON ALLEN MARSHALL MONTGOMERY, ALABAMA 36106

PRICE RESIDENCE 740 VEELEER AVENUE MONTGOMERY, AL 36106	EXTERIOR ELEVATIONS
---	---------------------

Sheet Reference Number: ID-9 SHEET 9 OF 9

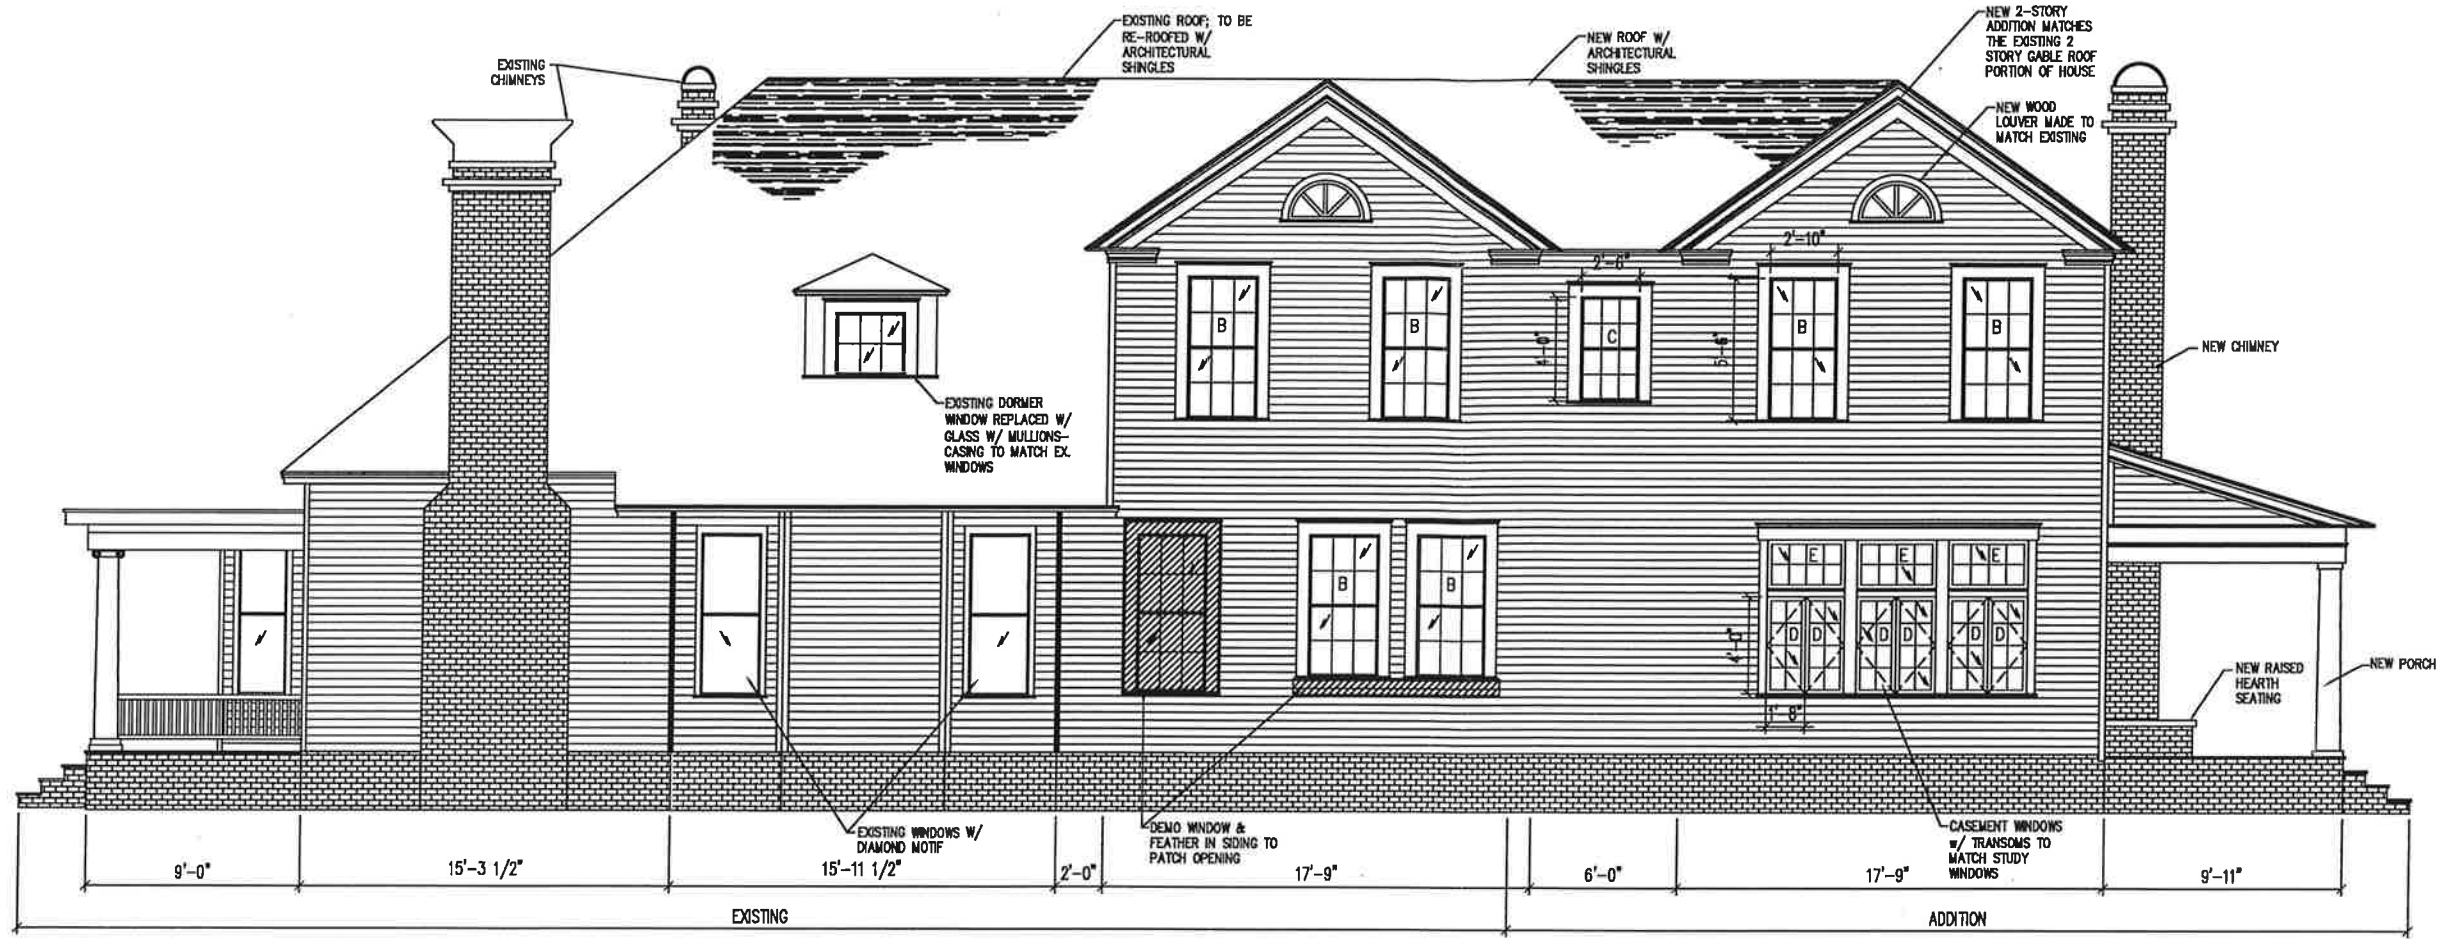

ELEVATION
SCALE: 1/8" = 1'-0"

EXTERIOR ELEVATIONS

SCALE: 1/8" = 1'-0"

ALL DIMENSIONS +/- FIELD VERIFY ALL.

Sheet Reference Number:
D-10
SHEET 10 OF 11

PRICE RESIDENCE
740 FELDER AVENUE
MONTGOMERY, AL 36106
EXTERIOR ELEVATIONS

JANE ROBERTSON ALLEN
MARSHALL
MONTGOMERY, ALABAMA 36106

Developed By: JRAM
Drawn By: JRAM
Checked By: JRAM
Reviewed By:

Date: XX OCT 2014
Scale: 1/8" = 1'-0"
Drawing Sheet File:
Drawing Folder #:
PRICE

Symbol	Description	Revisions	Date	Approved

EXTERIOR SPECIFICATIONS:

SIDING-

LAP SIDING-

OPTION #1
HARDIEPLANK LAP SIDING, OR EQUAL

OPTION #2
PAINT GRADE WOOD LAP SIDING

FLUSH SIDING (AT REAR DOOR NICHE)-

OPTION #1
HARDIETRIM BOARDS BUTT-JOINED 4/4 SMOOTH, .75"x7.25" WIDE, OR EQUAL

OPTION #2
PAINT GRADE TONGUE & GROOVE WOOD, 1"x6"

*NOTE:
(1) COLOR TO BE SELECTED
(2) LAP SIDING DIMENSION SHALL MATCH EXISTING SIDING DIMENSION.
(3) WHERE NEW & EXISTING SIDING ARE ADJACENT, NEW SIDING SHALL BE FEATHERED IN TO EXISTING SIDING.

ROOF SHINGLES-

EXISTING & NEW ROOFS
OWENS CORNING ARCHITECTURAL SHINGLES "TRUDEFINITION DURATION" SHINGLES, OR EQUAL

*NOTE:
(1) COLOR TO BE SELECTED.

DOORS-

FRONT
VINTAGE STAINED WOOD DOOR WITH VICTORIAN DETAILING

REAR
REUSE EXISTING PAINTED FRONT DOOR

NOTE:
(1) COLOR TO BE SELECTED
(2) SIDELIGHTS AT REAR DOOR TO BE MADE TO DIMENSION SHOWN ON ELEVATIONS

WINDOWS-

(A)
WEATHERSHIELD PREMIUM SERIES DOUBLE HUNG WINDOW #21060, OR EQUAL

(B)
WEATHERSHIELD PREMIUM SERIES DOUBLE HUNG WINDOW #21056, OR EQUAL

(C)
WEATHERSHIELD PREMIUM SERIES DOUBLE HUNG WINDOW #2640, OR EQUAL

(D)
WEATHERSHIELD PREMIUM SERIES CASEMENT WINDOW #8211, OR EQUAL

(E)
WEATHERSHIELD PREMIUM SERIES RECTANGLE TRANSOM W/ DIVIDED LIGHT, OR EQUAL

NOTE:
(1) COLOR TO BE SELECTED
(2) SEE ELEVATIONS FOR SIZES OF TRANSOMS

MILLWORK-

ALL SPACES

CROWN & SOFFITS- MATCH EXISTING
WNDW CASING- MATCH EXISTING
DOOR CASING- MATCH EXISTING

GENERAL NOTES-

- 1. WHERE DEMOLITION DISTURBS AREAS OUTSIDE SCOPE OF PROJECT REPAIR THOSE AREAS, MATCHING ADJACENT FINISHES.
- 2. UNLESS SPECIFIED OTHERWISE, CEILINGS SHALL BE PAINTED WITH A FLAT FINISH; WALLS SHALL BE PAINTED WITH A EGGSHELL FINISH; & CABINETS, WOODWORK, DOORS & TRIMS SHALL BE PAINTED WITH A SEMI-GLOSS FINISH.

Symbol	Description	Revisions	Date	Approved

Designed By: JRAM	Date: XX OCT 2014
Drawn By: JRAM	Scale: NA
Checked By: JRAM	Drawing Sheet Title: PRICE
Reviewed By:	

JANE ROBERTSON ALLEN
MARSHALL
MONTGOMERY, ALABAMA 36106

PRICE RESIDENCE 740 ELDER AVENUE MONTGOMERY, AL 36106	SPECIFICATIONS
---	----------------

Sheet Reference Number: ID-11 SHEET 11 OF 11
--

SPECIFICATIONS

SCALE: NA

ALL DIMENSION +/- . FIELD VERIFY ALL.

