
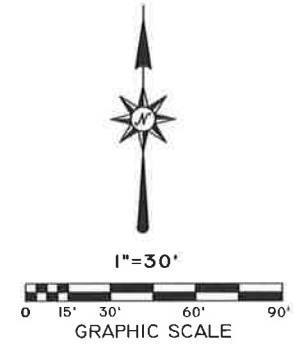


K:\2020\Projects\20-0496\_MAPCO\Drawings\20-0496\_MAPCO\_Heron St.dwg Sep 18 2021 - 11:28 am

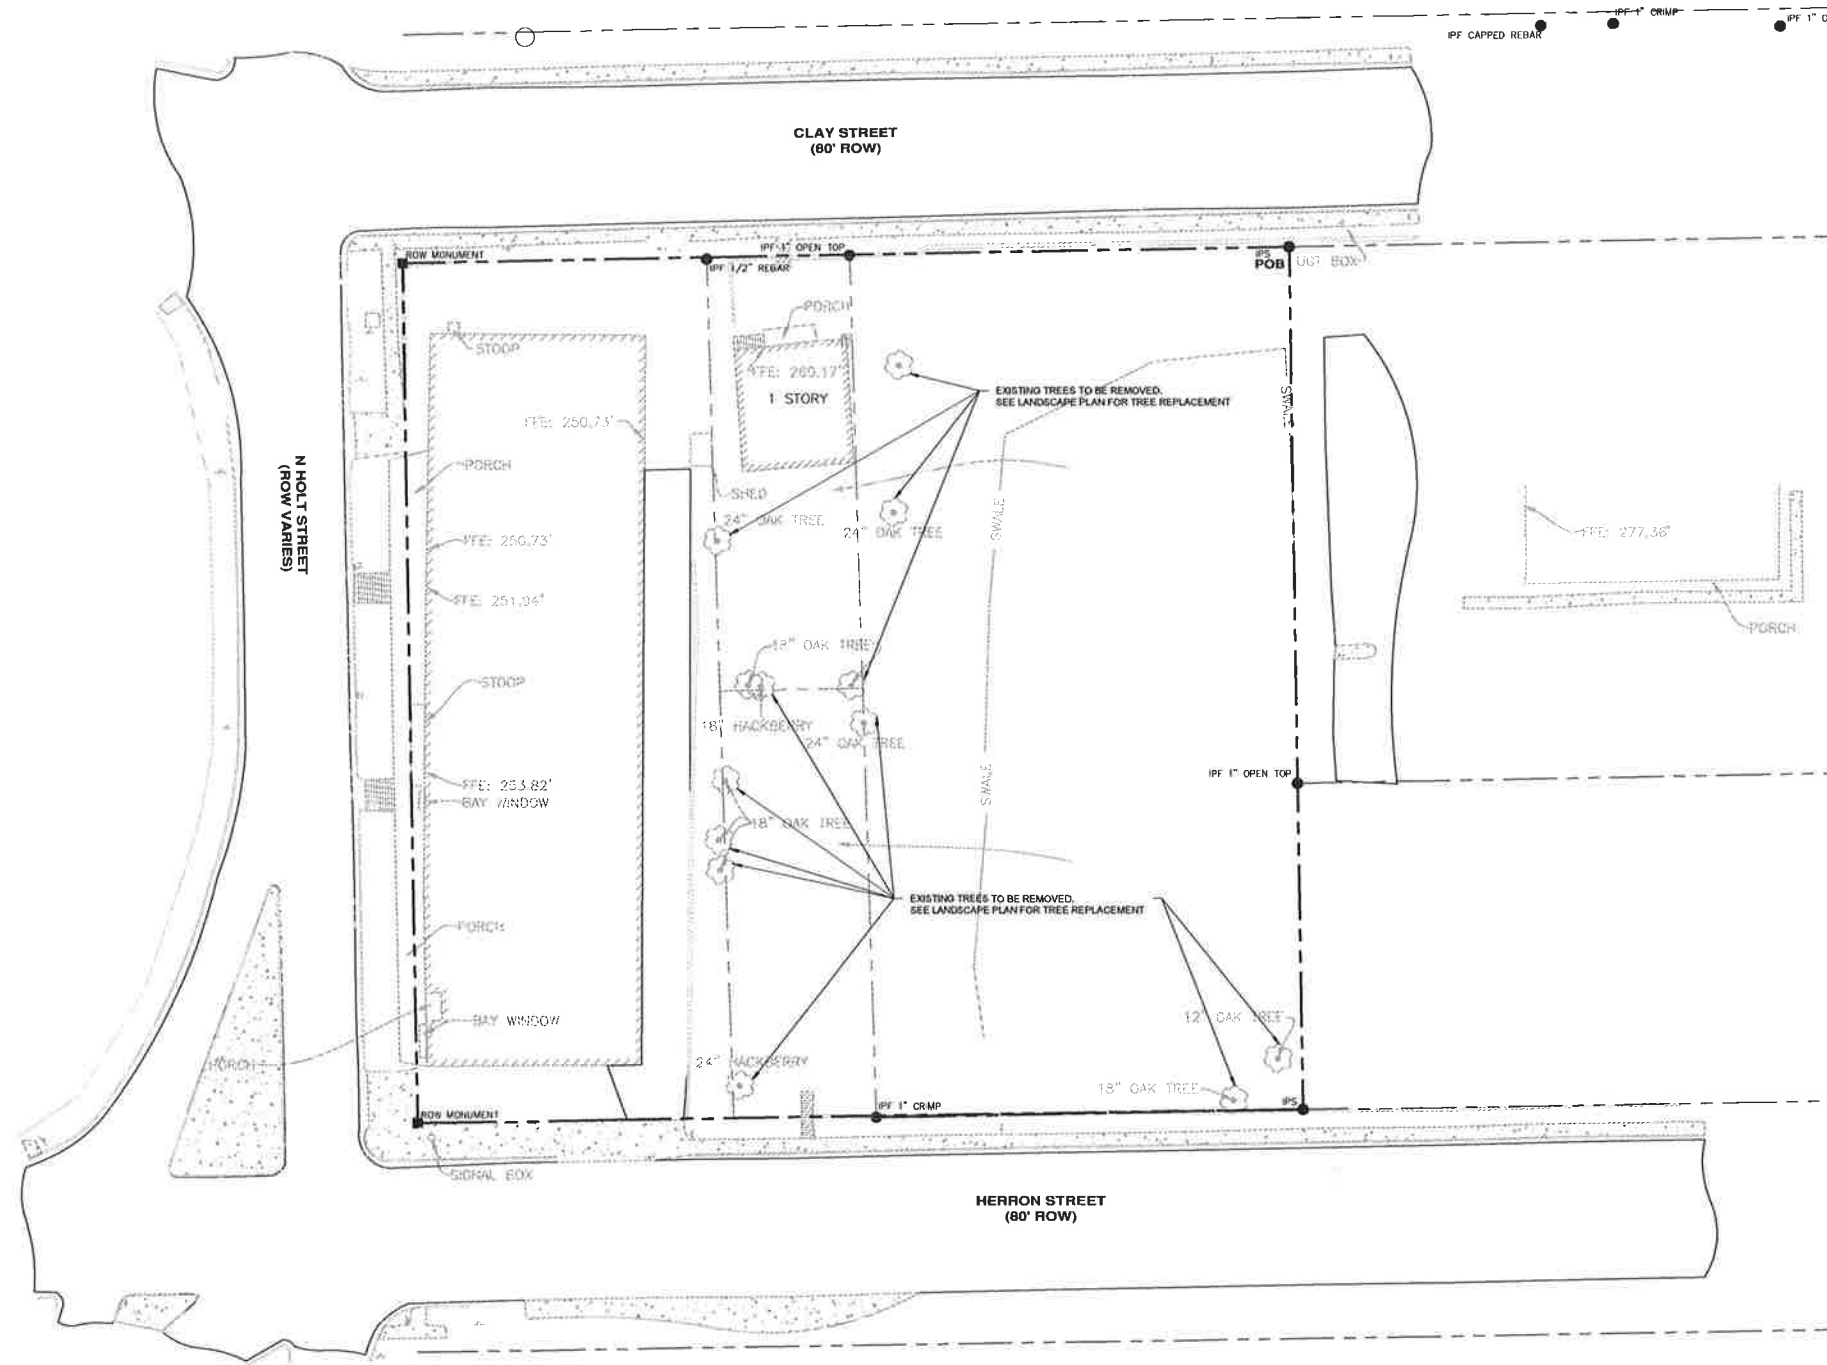

NO.	REVISIONS DESCRIPTION	DATE

**TITLE** EXISTING TREE MAP  
**MAPCO CONVENIENCE STORE**  
 HERON STREET  
 MONTGOMERY, ALABAMA  
**MAPCO**  
 FRANKLIN, TENNESSEE  
 C.D. BY T. SMITH  
 SCALE 1"=30'  
 DATE 07.30.2021  
 DWN. BY J. BALDWIN

**GONZALEZ - STRENGTH & ASSOCIATES, INC.**  
 CIVIL ENGINEERING - TRANSPORTATION ENGINEERING - LAND SURVEYING  
 LAND PLANNING - LANDSCAPE ARCHITECTURE  
 1550 WOODS OF RIVERCHASE DRIVE SUITE 200  
 HOOPER, ALABAMA 35044  
 PHONE (205) 493-9236  
 FAX (205) 493-9236  
 www.Gonzalez-Strength.com  
 © Copyright 2018  
 THIS DRAWING IS THE PROPERTY OF GONZALEZ - STRENGTH & ASSOCIATES, INC. AND IS NOT TO BE REPRODUCED OR ALTERED IN WHOLE OR IN PART OR USED FOR ANY PURPOSE WITHOUT THE APPROVAL OF GONZALEZ - STRENGTH & ASSOCIATES, INC. AND TO BE RETURNED UPON REQUEST.

**PRELIMINARY  
 NOT FOR  
 CONSTRUCTION,  
 RECORDING,  
 PURPOSES OR  
 IMPLEMENTATION**

DWG. NO.  
**E.T.M.**  
 PROJECT  
**20-0496**















