



ADDITIONS FOR 1859 RIDGE AVENUE






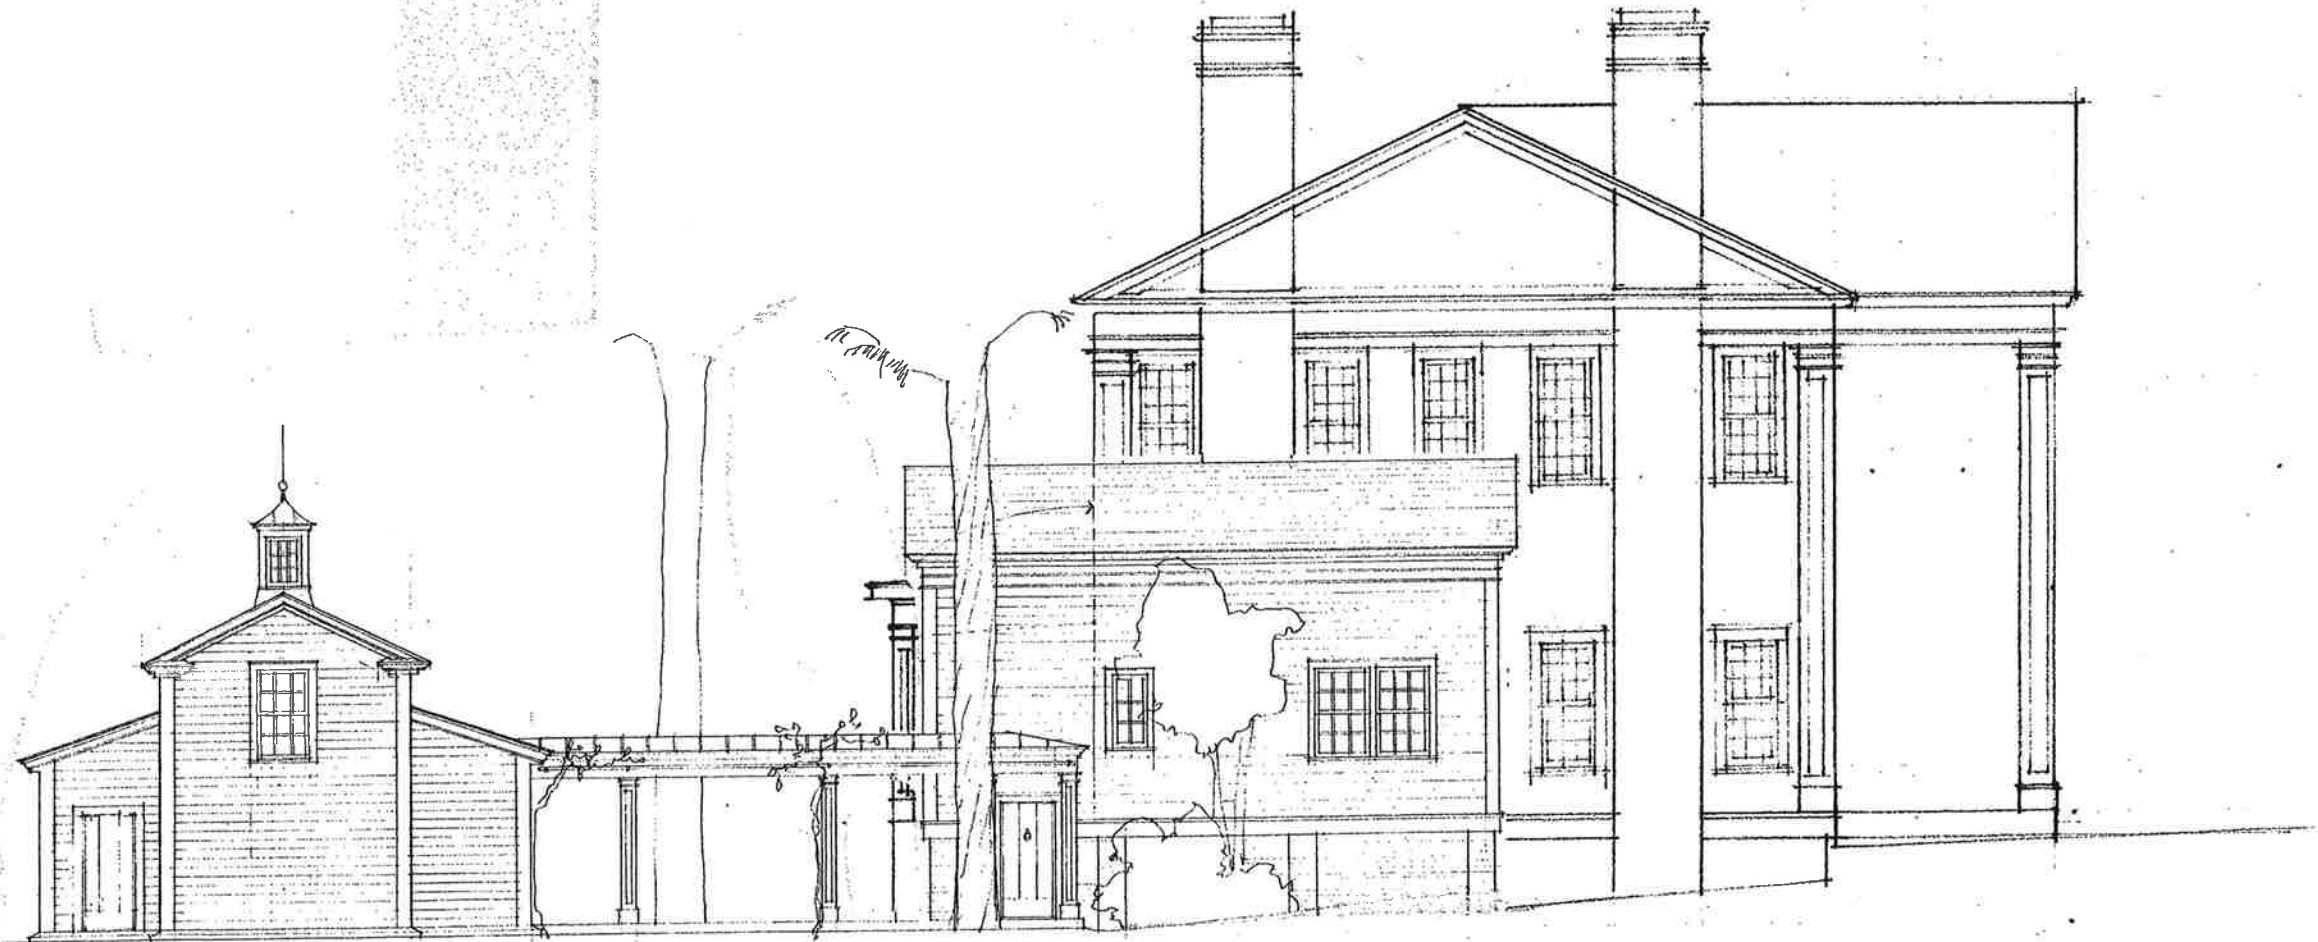


SIDE ELEVATION

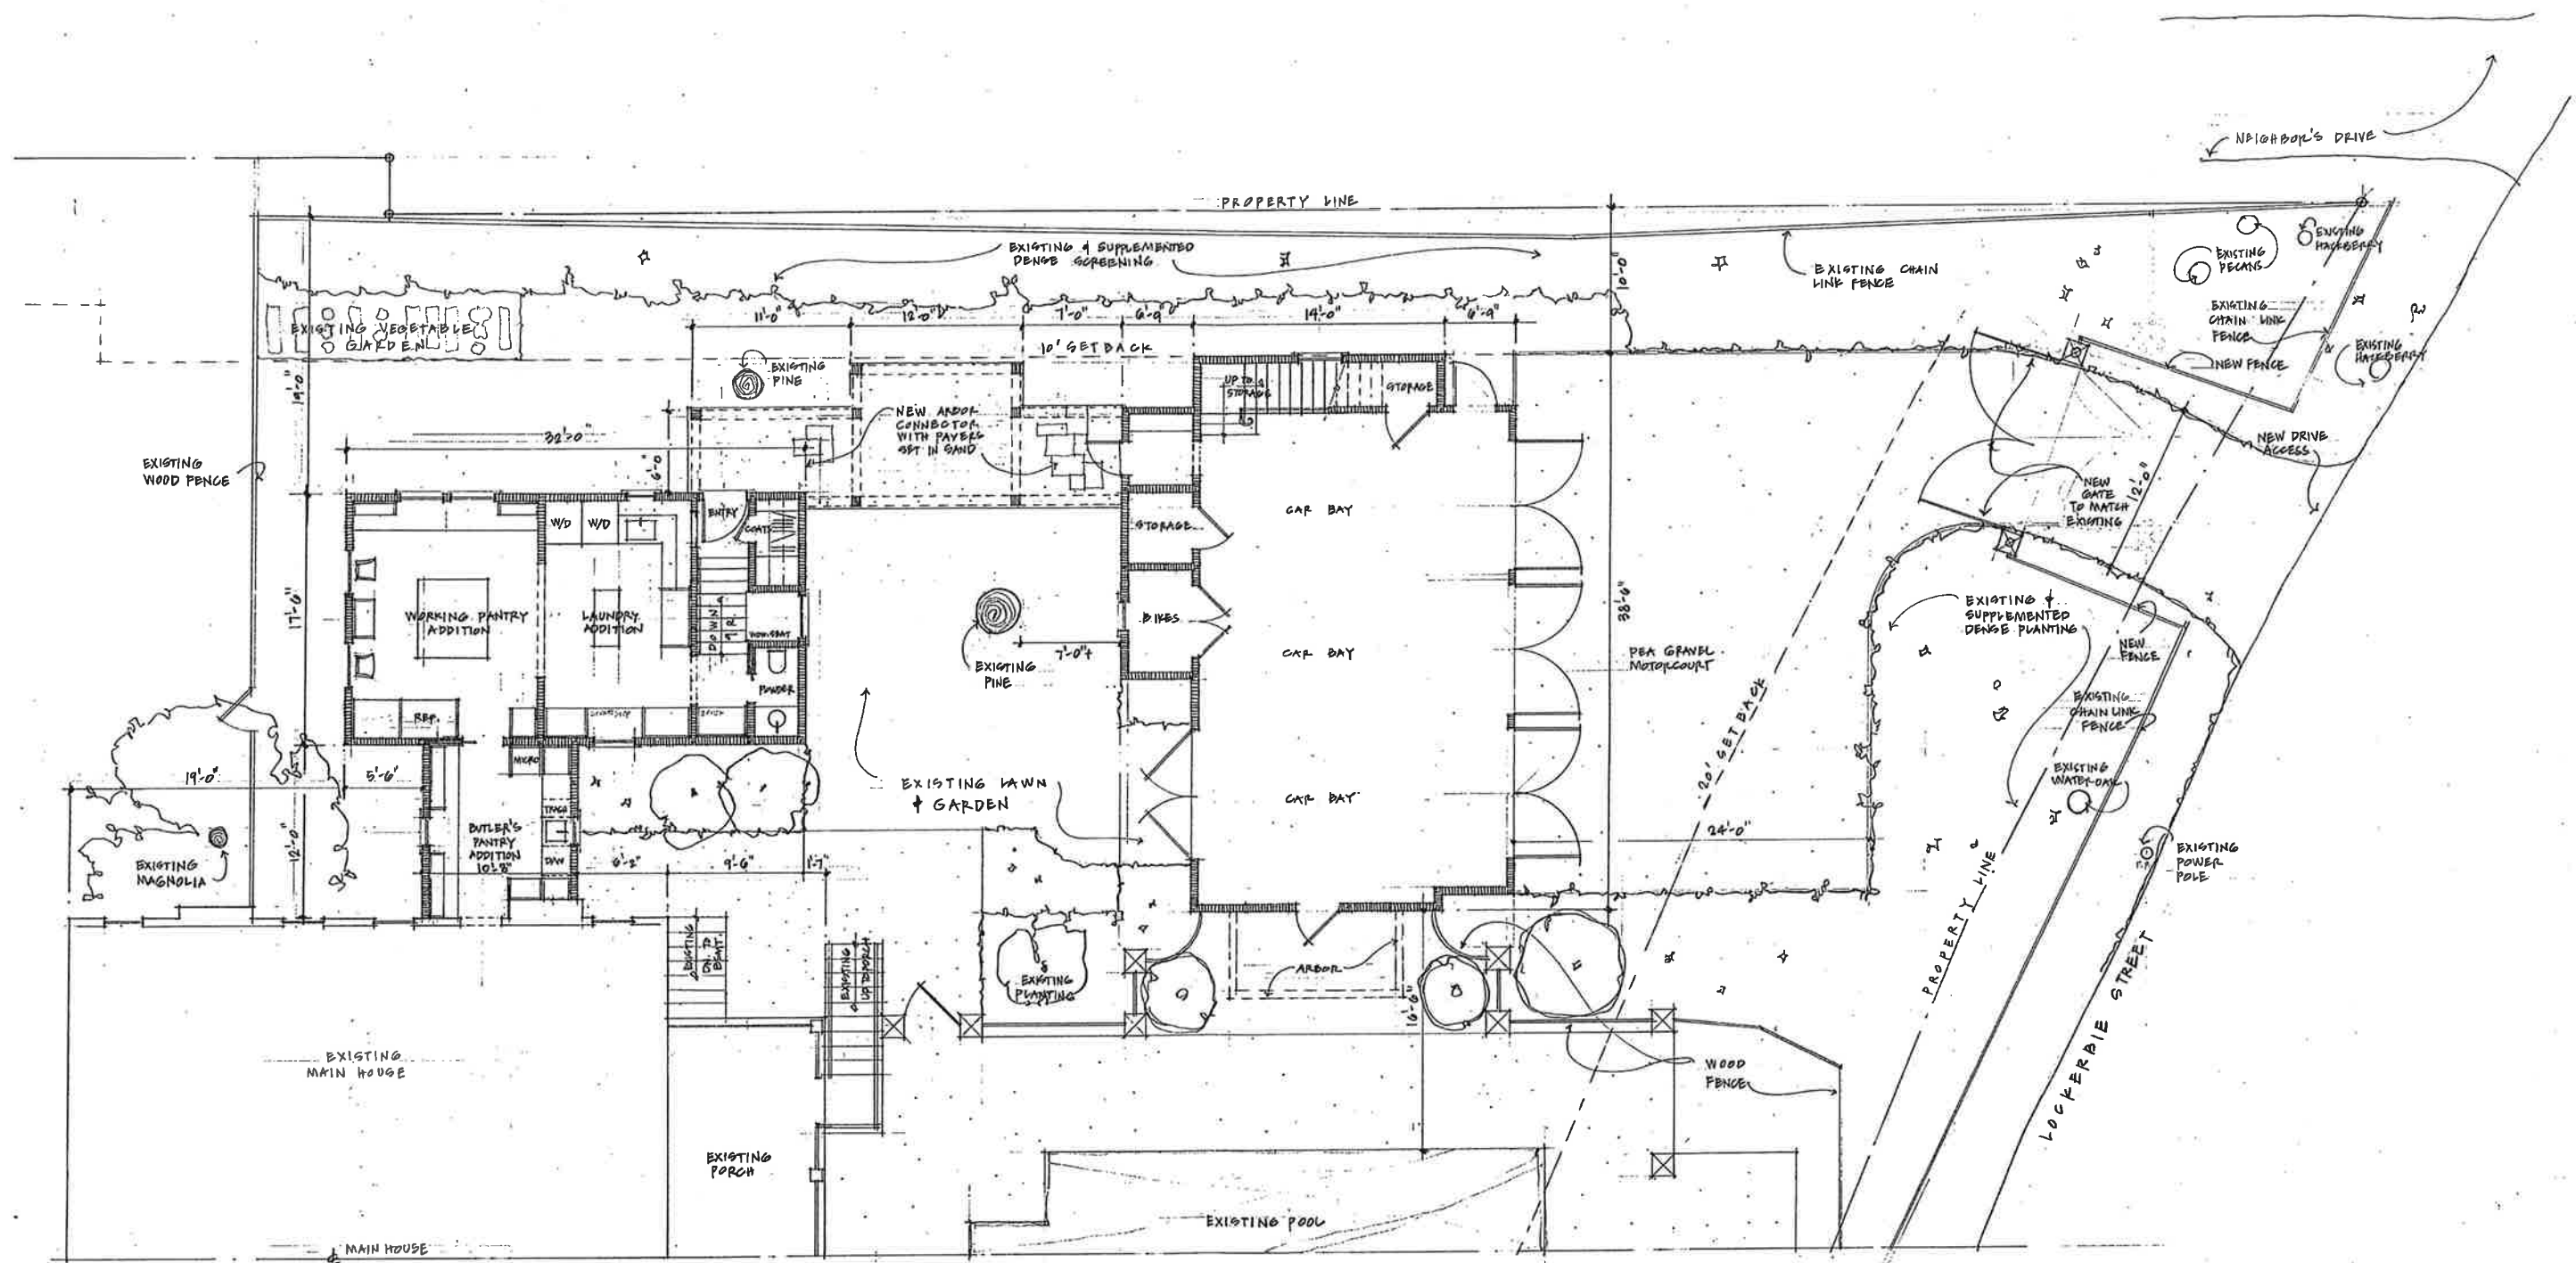


PLAN - ADDITIONS FOR 1859 RIDGE AVENUE

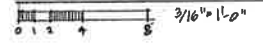



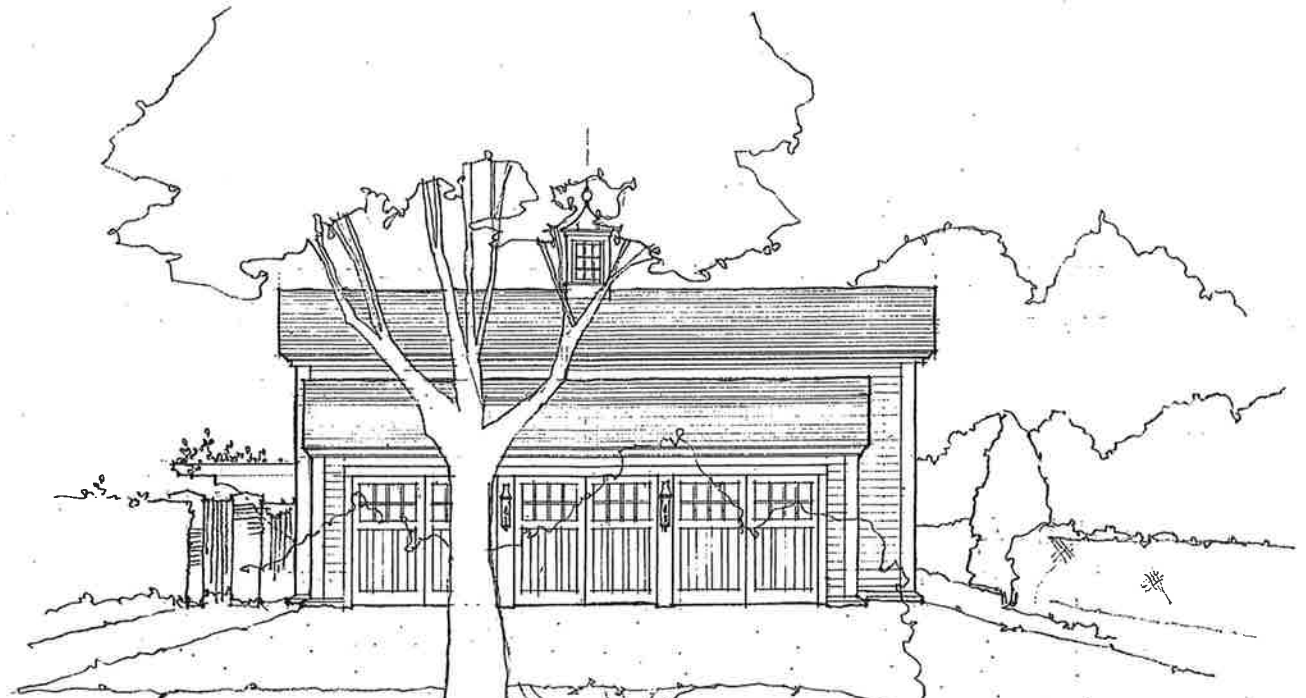

LOOKABLE STREET ELEVATION

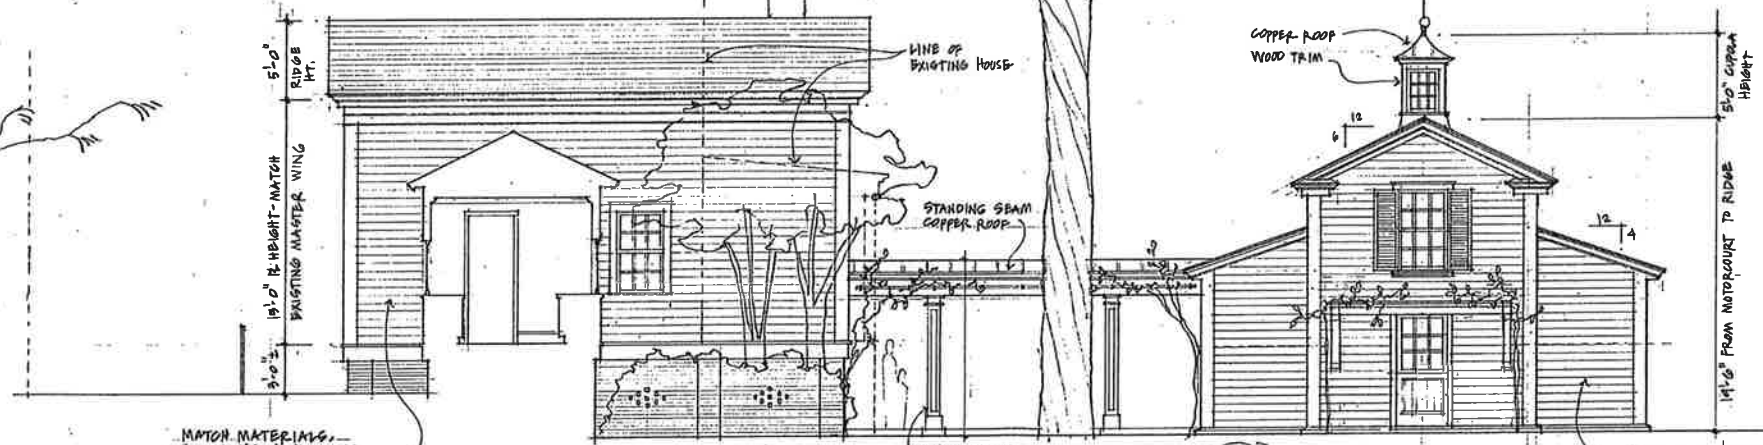

MATCH MATERIALS, DETAILING & COLOR OF EXISTING MASTER WING


MATCH MATERIALS, DETAILING & COLOR OF EXISTING MASTER WING

POOL SIDE ELEVATION


7 mill  
AM



CARRIAGE HOUSE LAWN ELEVATION

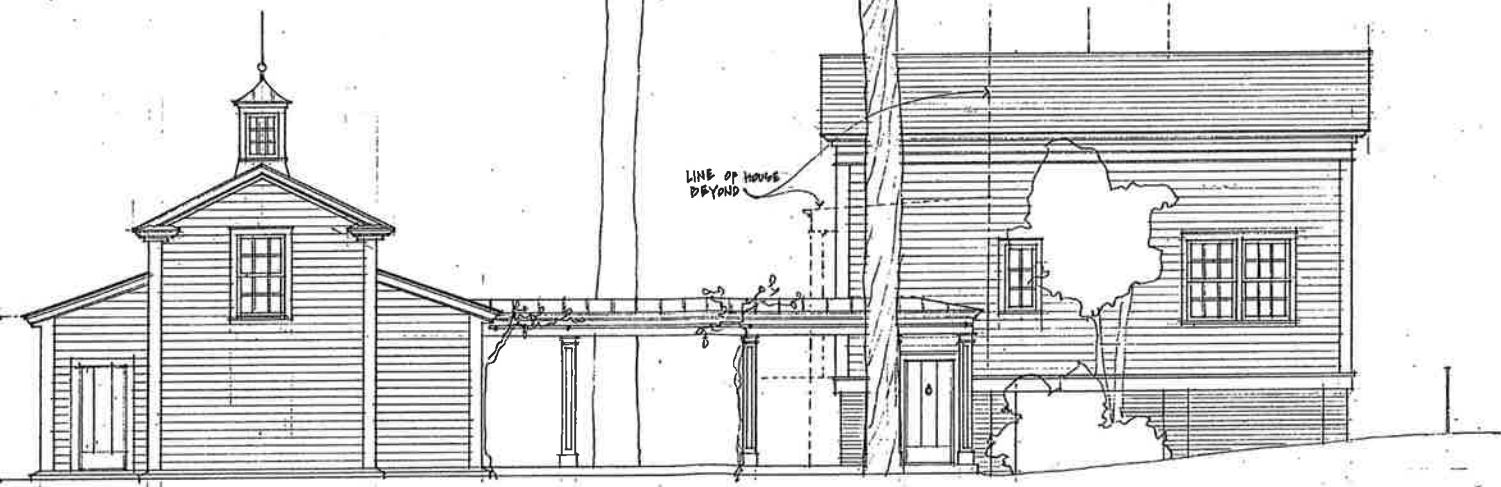

SIDE ELEVATION

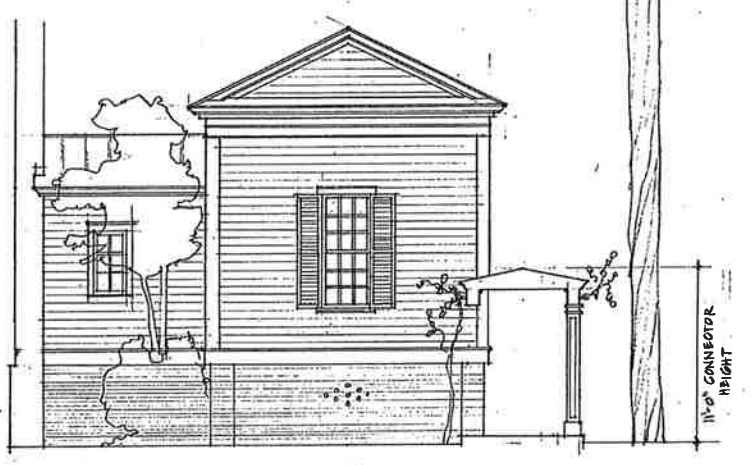

LAUNDRY ADDITION LAWN ELEVATION