

1749 Taliaferro Trail

Applicant: Professional Engineering Consultants

Contact Info: Steve Green steve@pec-eng.com 334-262-7307


Case Number: DP-2023-018

Project Name: Kyser Development – Office Space

Zoning: O-1 (Office)

Description: Review of a 7,520 sq. ft. building to be used for office. There are 46 paved parking spaces and one (1) access drive to Taliaferro Trail indicated on the site plan. The proposed ID sign is not compliant with zoning, therefore will require to be brought into compliance or apply for a variance. All applicable codes will be met.

City Council District: 9

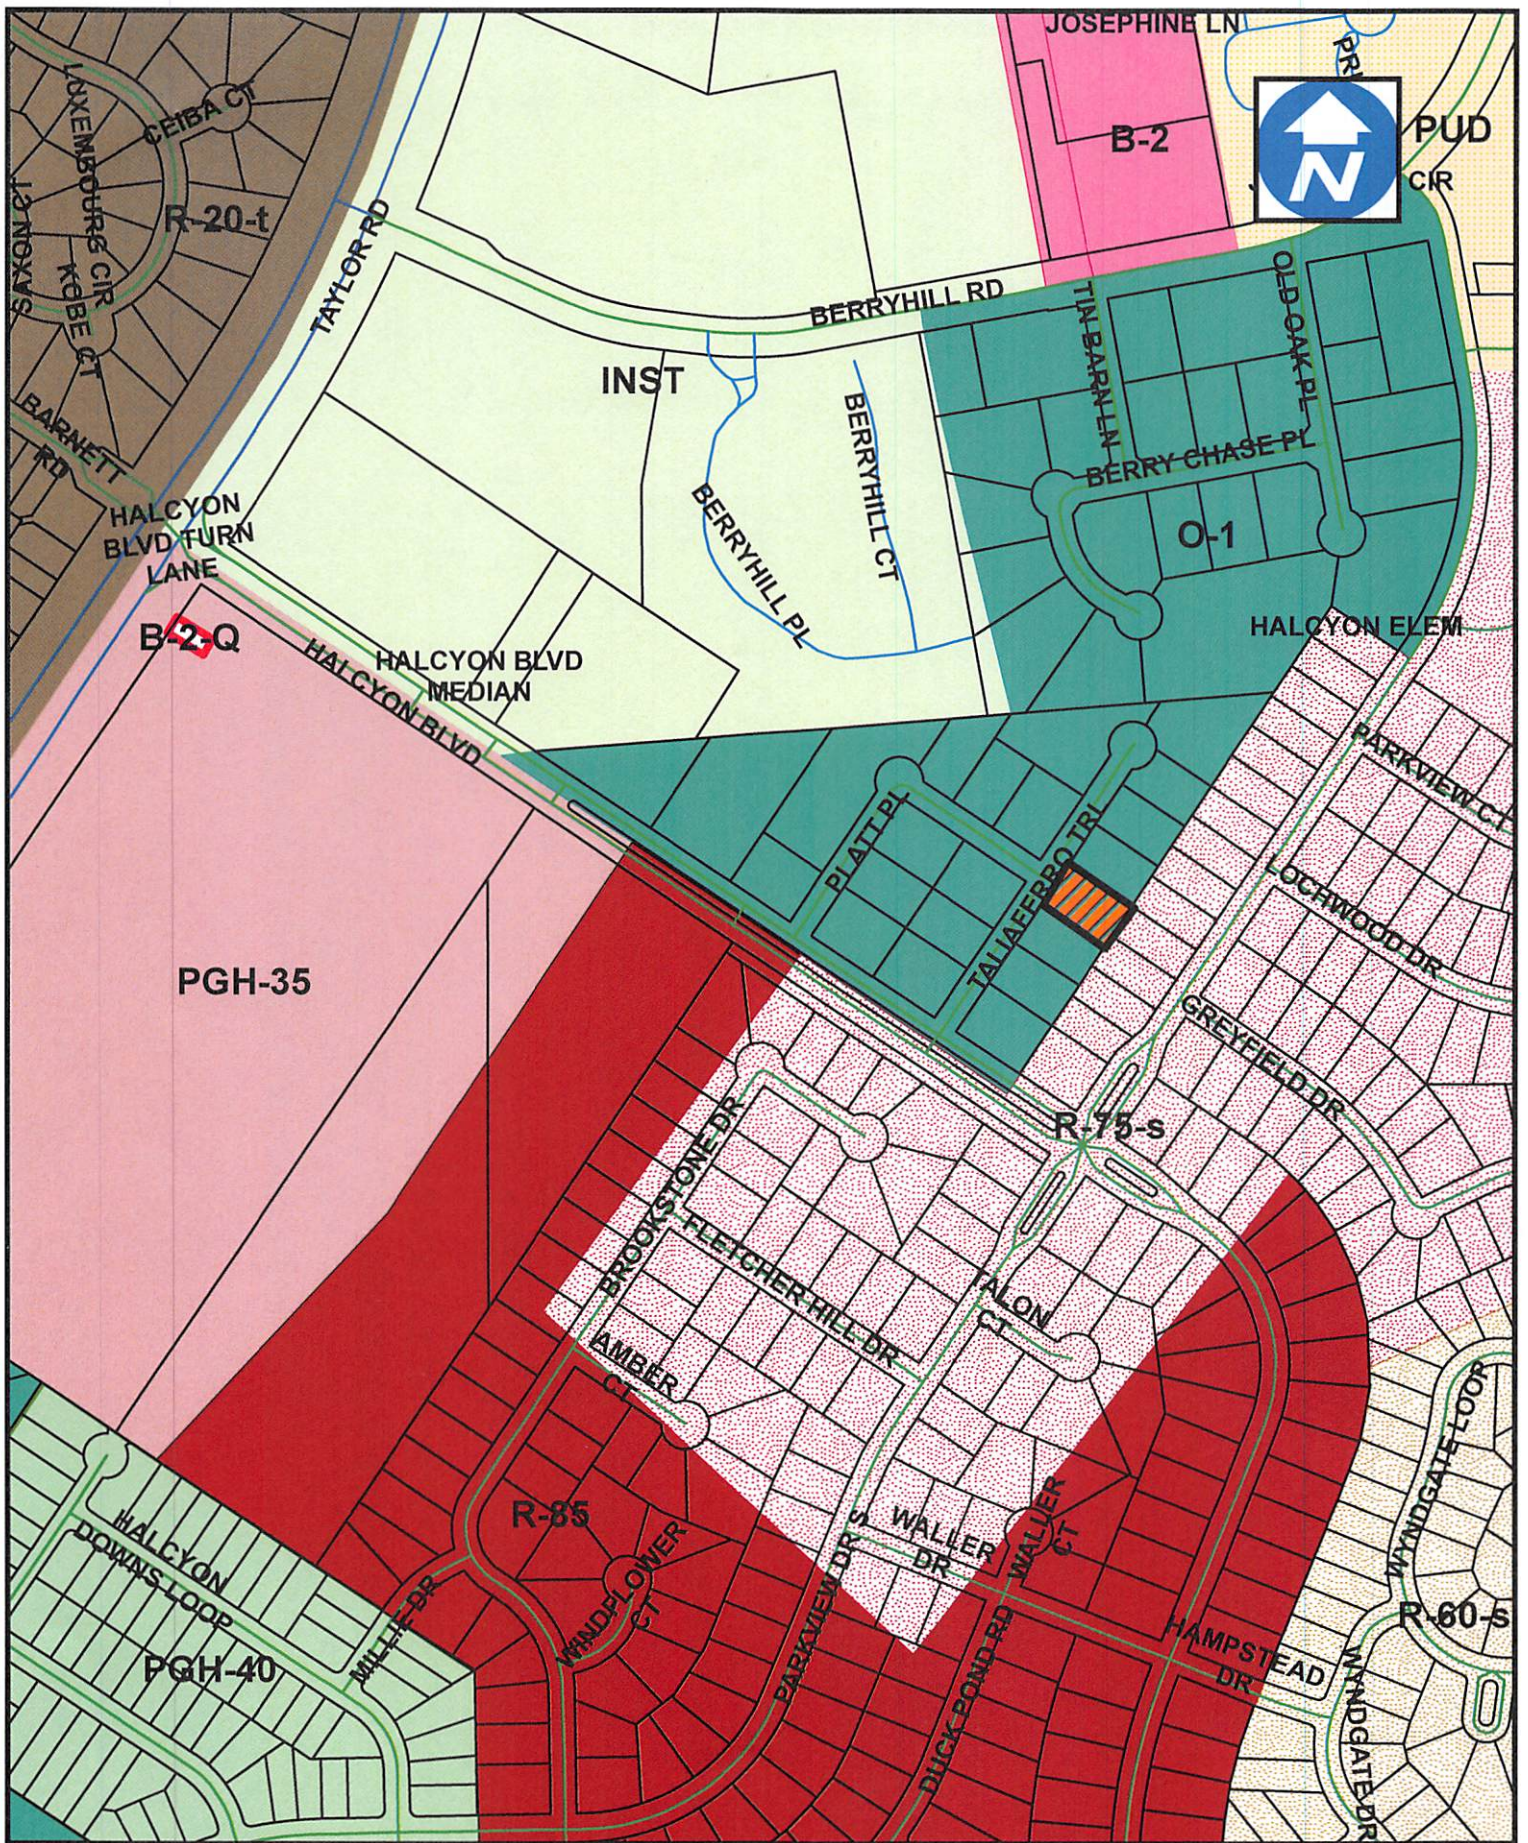


DEVELOPMENT
1 inch = 400 feet

SUBJECT PROPERTY




ITEM NO. _____

DATE: 6-28-23
JOB No: 23-018

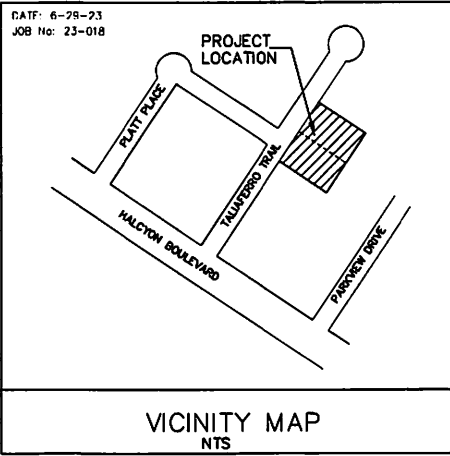

VICINITY MAP
NTS

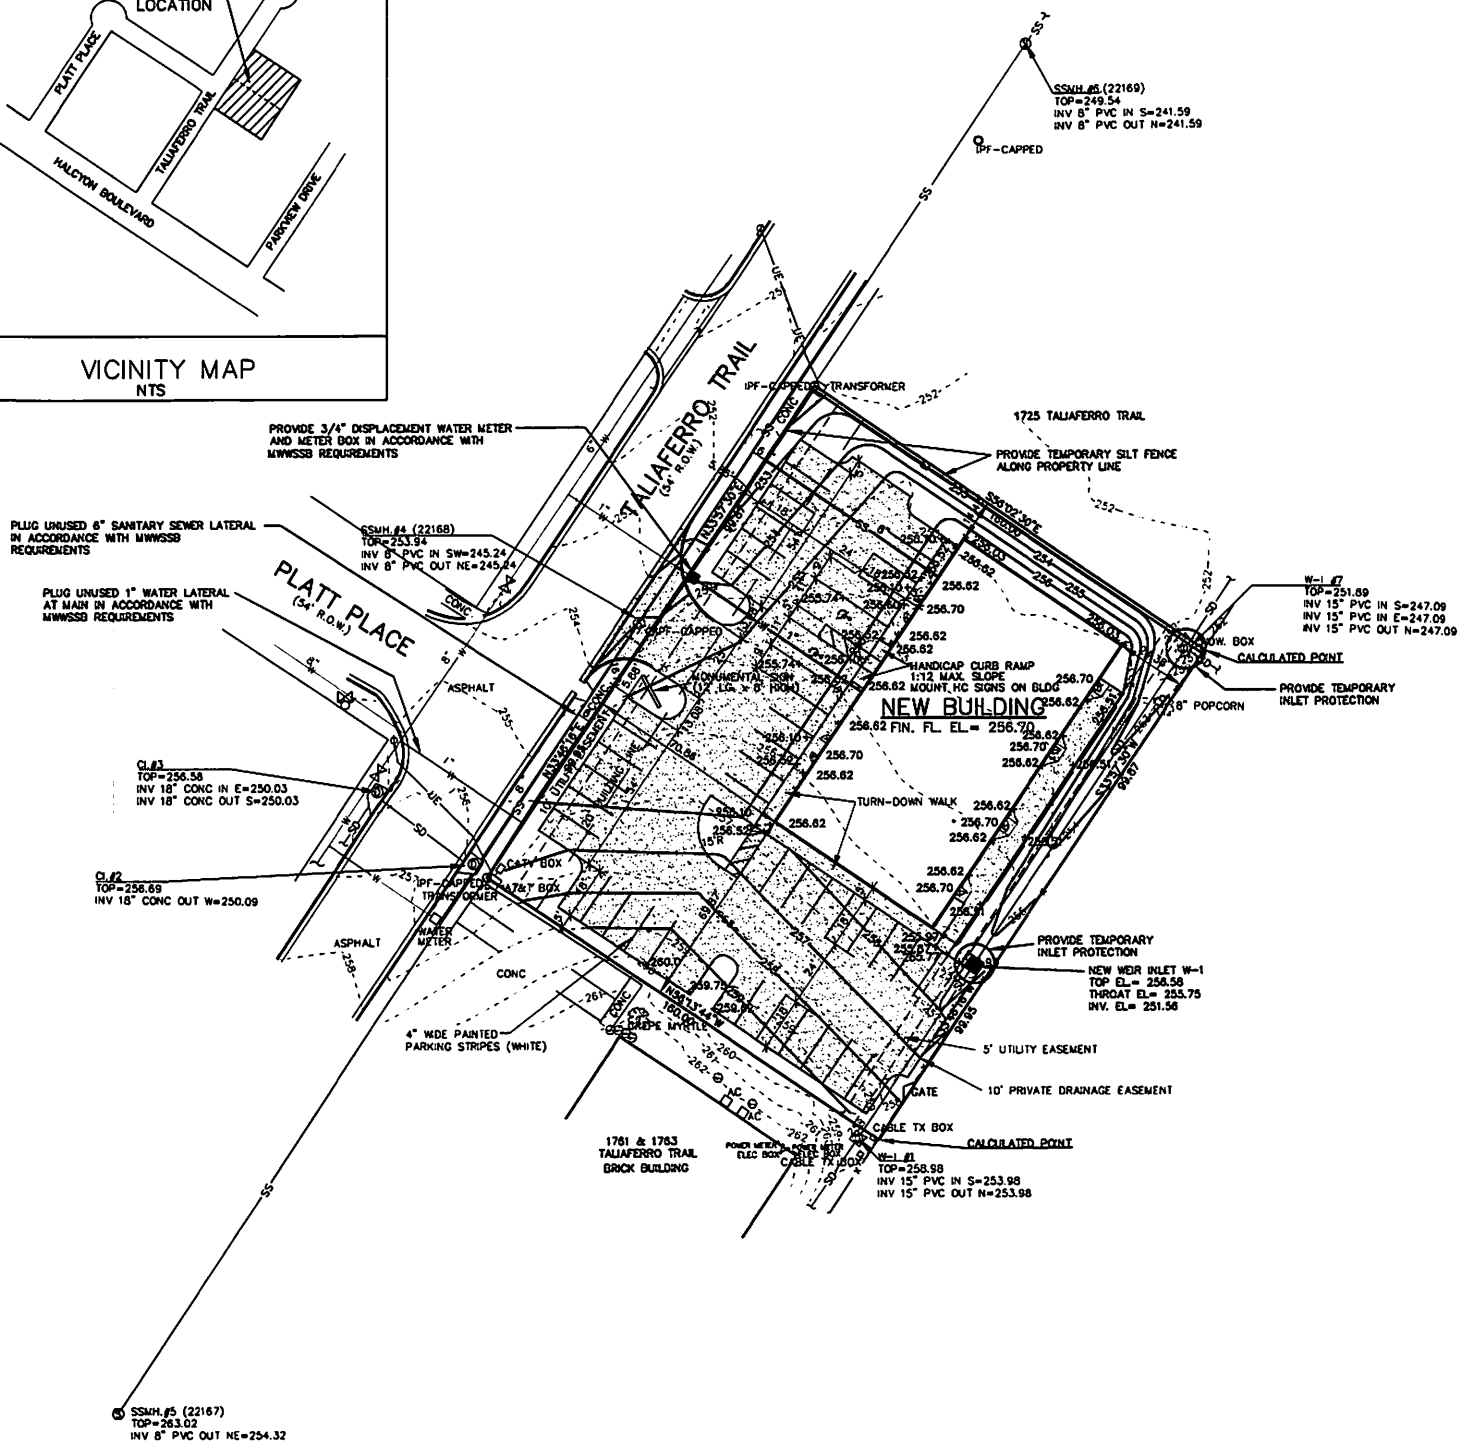



DEVELOPMENT
1 inch = 200 feet

SUBJECT PROPERTY 

ITEM NO. _____