

ADAMS AVENUE
ICHT-OF-WAY

SHADED AREA & LEVEL
ABOVE TO BE DEMOLISHED

EXISTING PARKING

LIMITS OF
SECOND LEVEL



1 FLOOR PLAN DEMOLITION

EXISTING PARKING

R. SCOTT WILLIAMS & ASSOCIATES
ARCHITECTS PLANNERS
INTERIOR ARCHITECTURE
FACILITIES MANAGEMENT
LANDSCAPE DESIGN

APPROVED BY: [Signature]
DATE: 02/28/2018



A NEW BUILDING FOR
**DR. DALE HUFF COMMUNITY
MINISTRIES BUILDING**
FIRST BAPTIST CHURCH OF MONTGOMERY

PERRY STREET


Enter address here

REVISION # / DATE

DRAWING TITLE
**DEMOLITION
PLAN**

PROJECT # 1810A
DATE: NFC

ARB1
OF 5

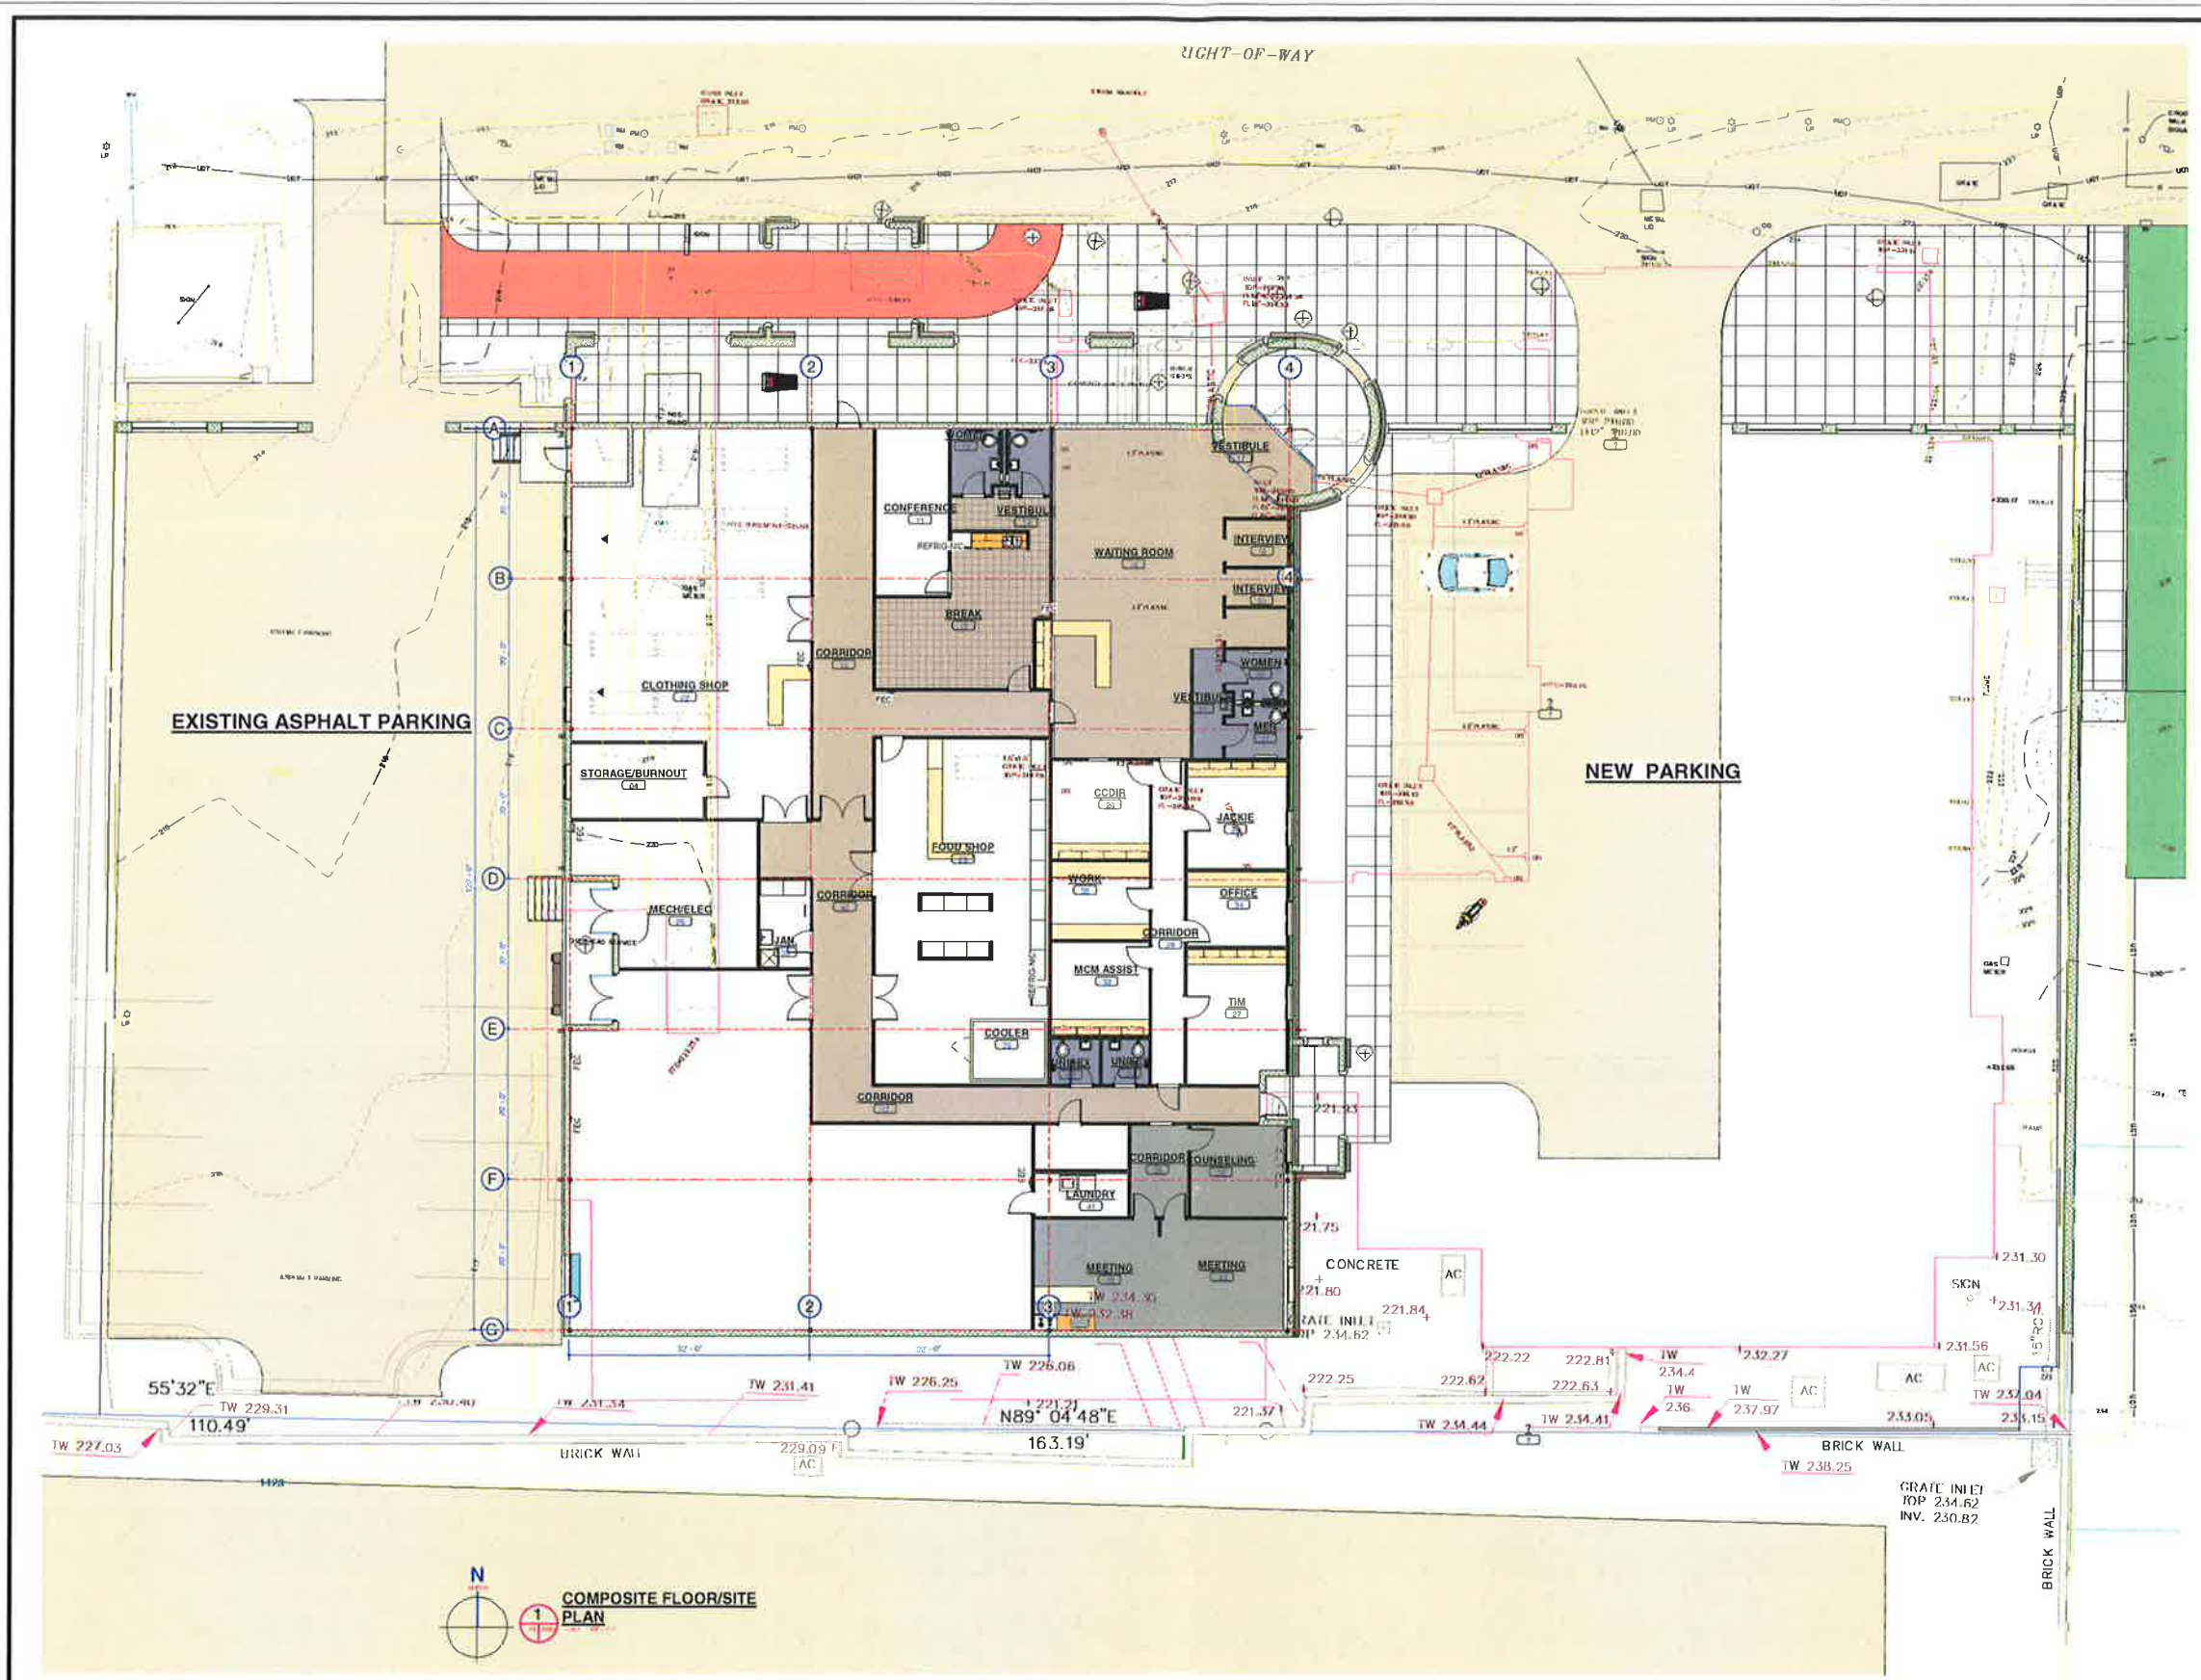

R. SCOTT WILLIAMS & ASSOCIATES
 ARCHITECTS/PLANNERS
 INTERIOR ARCHITECTURE
 FACILITIES MANAGEMENT
 LANDSCAPE DESIGN




**A NEW BUILDING FOR
 DR. DALE HUFF COMMUNITY
 MINISTRIES BUILDING
 FIRST BAPTIST CHURCH of MONTGOMERY**

Enter address here


REVISION # / DATE

DRAWING TITLE
**COMPOSITE
 FLOOR/SITE
 PLAN**

PROJECT # **1810A**
 DATE: **NFC**

ARB2
 OF 5



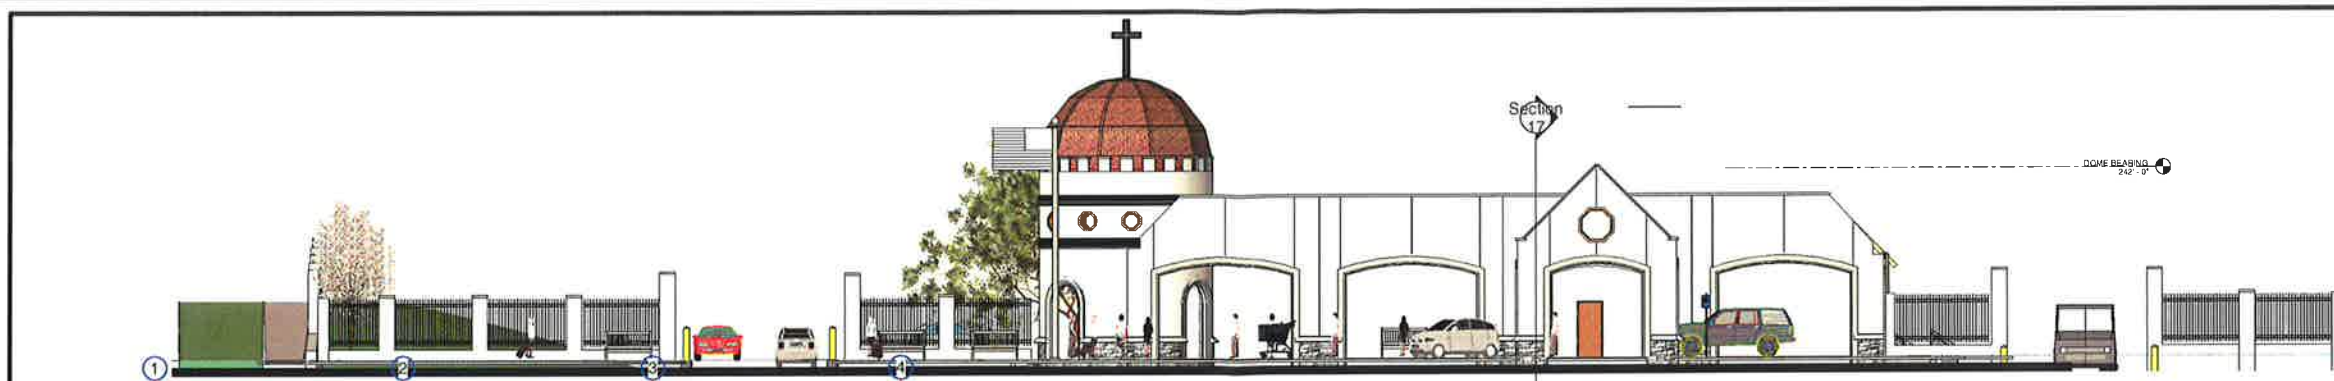


1 NORTH ELEVATION ARB



2 WEST ELEVATION ARB

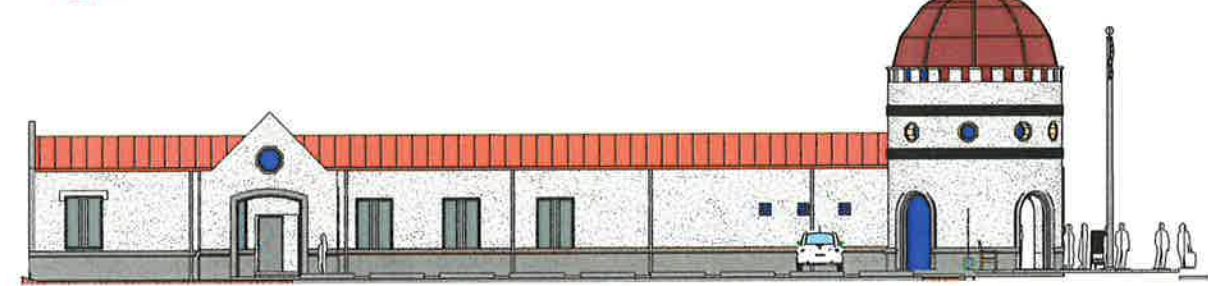


4 EAST ELEVATION ARB

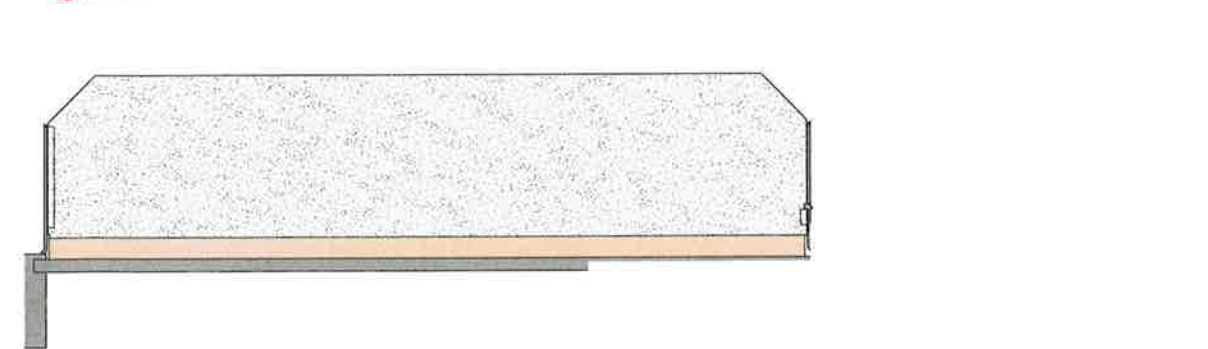

3 SOUTH ELEVATION ARB



6 Elevation 1 - c

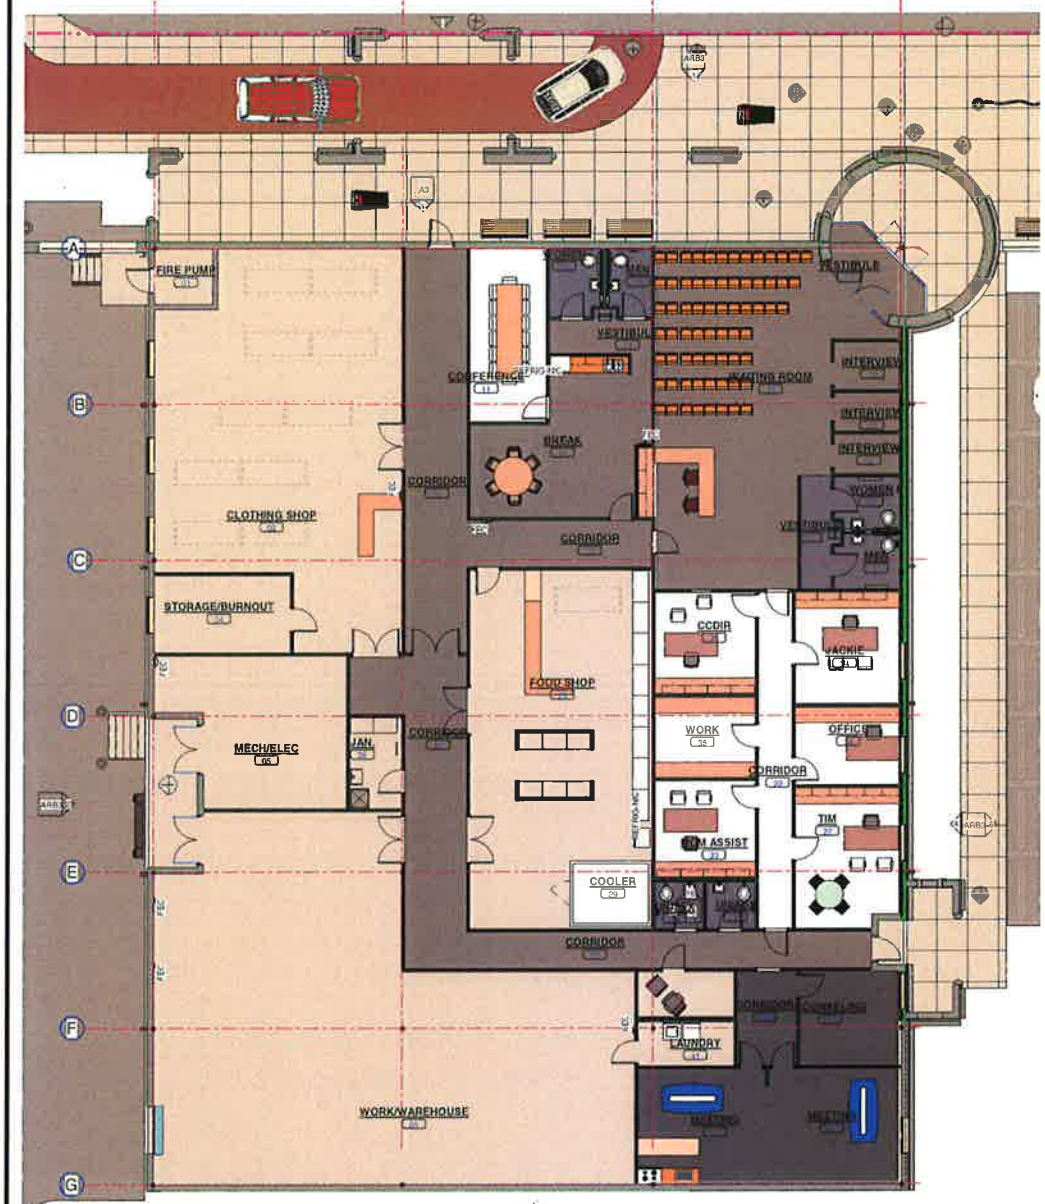

5 FLOOR PLAN

R. SCOTT WILLIAMS & ASSOCIATES
 ARCHITECTS/PLANNERS
 INTERIOR ARCHITECTURE
 FACILITIES MANAGEMENT
 LANDSCAPE DESIGN



A NEW BUILDING FOR
**DR. DALE HUFF COMMUNITY
 MINISTRIES BUILDING**
 FIRST BAPTIST CHURCH of MONTGOMERY

Enter address here

REVISION # / DATE


DRAWING TITLE
**FLOOR PLAN &
 EXTERIOR
 ELEVATIONS**

PROJECT # 1810A
 DATE: NFC

ARB3
 OF 5


ADAMS AVENUE

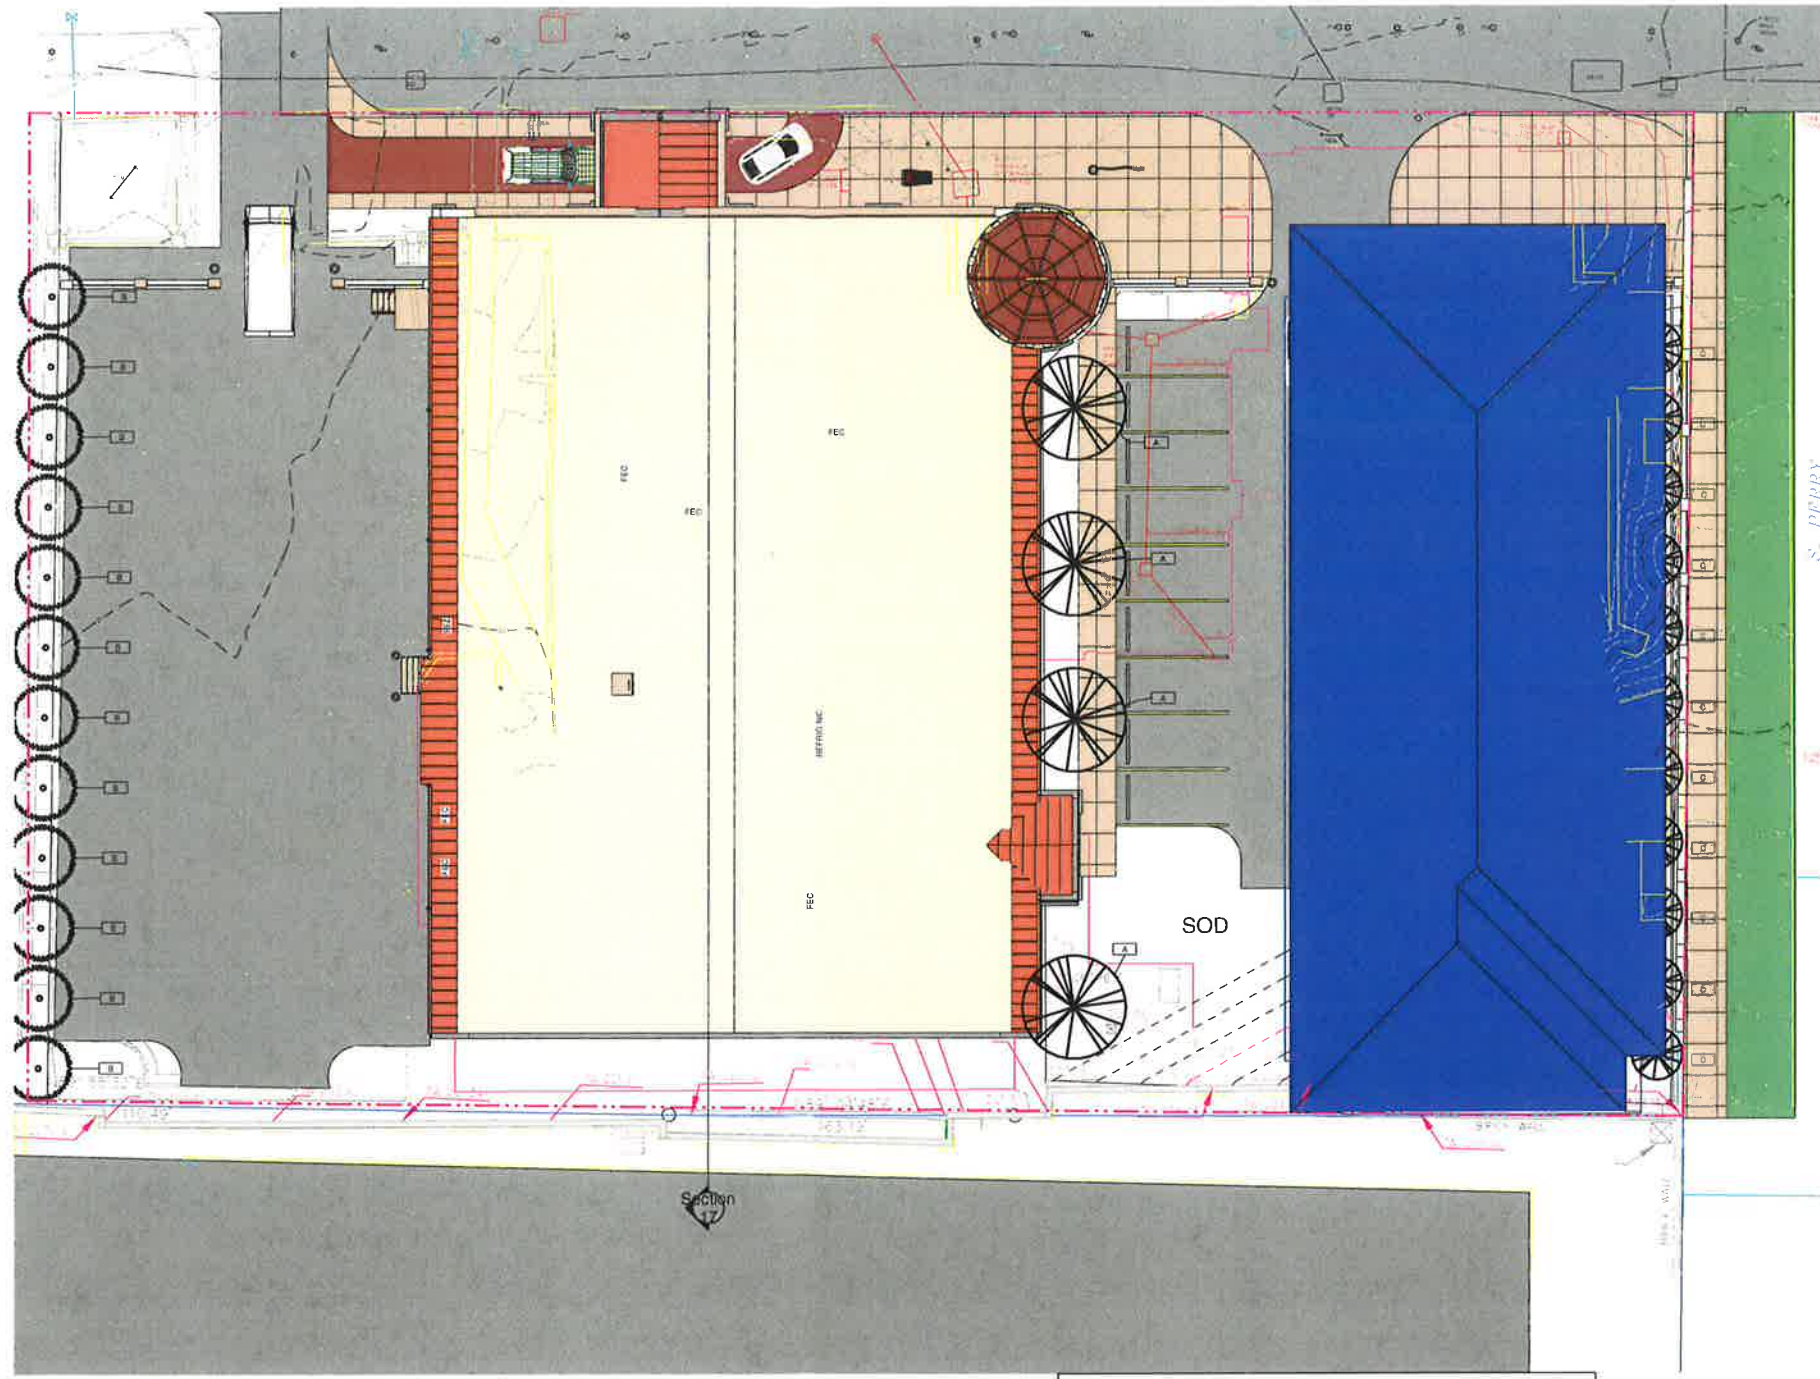

N
1
LANDSCAPE PLAN

MARK	QUANTITY	BOTANICAL NAME	COMMON NAME	HT/CAL	COMMENTS

R. SCOTT WILLIAMS & ASSOCIATES
ARCHITECTS PLANNERS
INTERIOR ARCHITECTURE
FACILITIES MANAGEMENT
LANDSCAPE DESIGN



A NEW BUILDING FOR
**DR. DALE HUFF COMMUNITY
MINISTRIES BUILDING**
FIRST BAPTIST CHURCH OF MONTGOMERY


Enter address here

REVISION # / DATE

DRAWING TITLE
**LANDSCAPE
PLAN**

PROJECT # 1810A
DATE: NFC

ARB4
OF 5

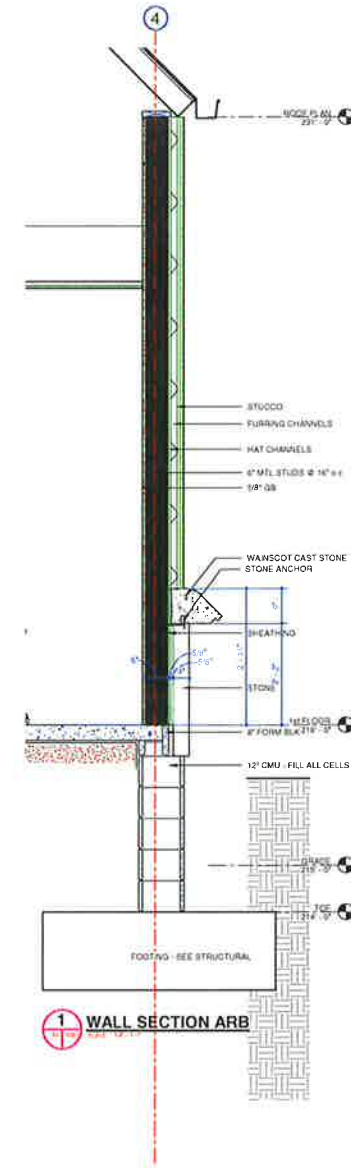

R. SCOTT WILLIAMS & ASSOCIATES
 ARCHITECTS PLANNERS
 INTERIOR ARCHITECTURE
 FACILITIES MANAGEMENT
 LANDSCAPE DESIGN



A NEW BUILDING FOR
**DR. DALE HUFF COMMUNITY
 MINISTRIES BUILDING**
 FIRST BAPTIST CHURCH of MONTGOMERY

Enter address here

REVISION # / DATE
07/26/19

DRAWING TITLE
PHOTOGRAPHS

PROJECT # 1810A
DATE: NFC

ARB5
OF 5