


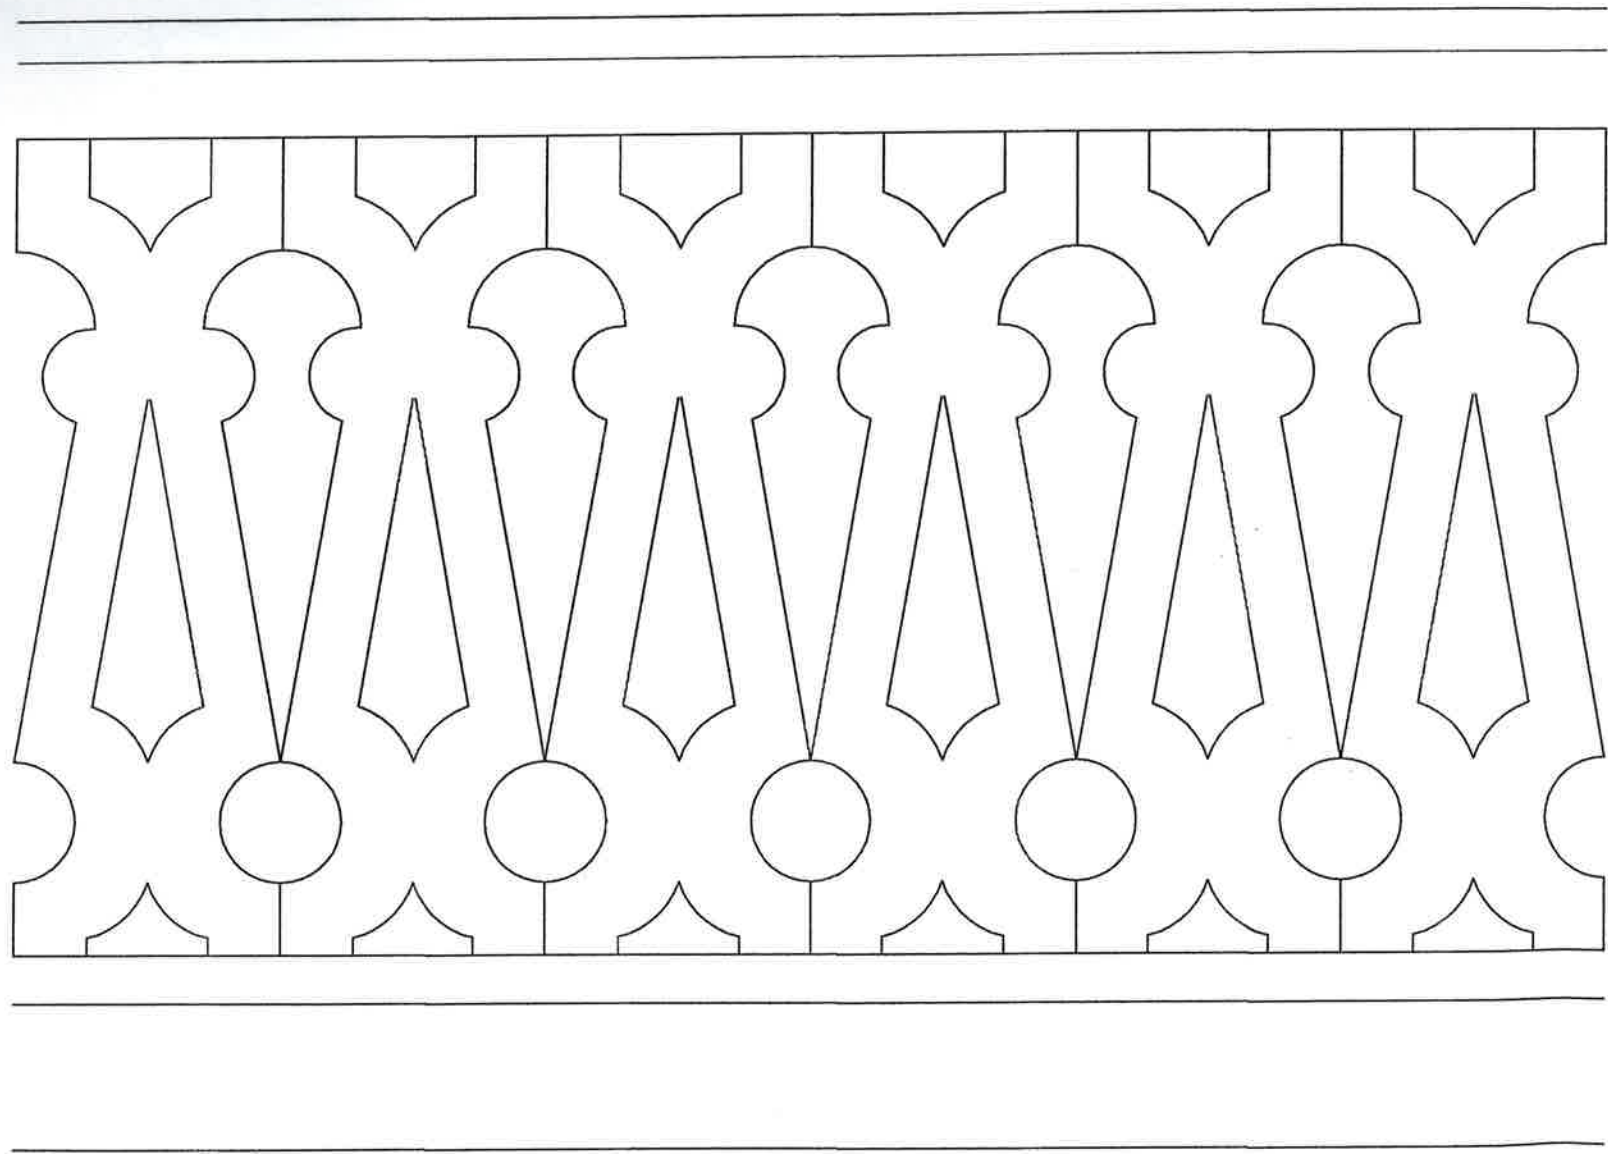








DOUBLE LOCKED STANDING
SEAM COPPER ROOF



3" = 1'

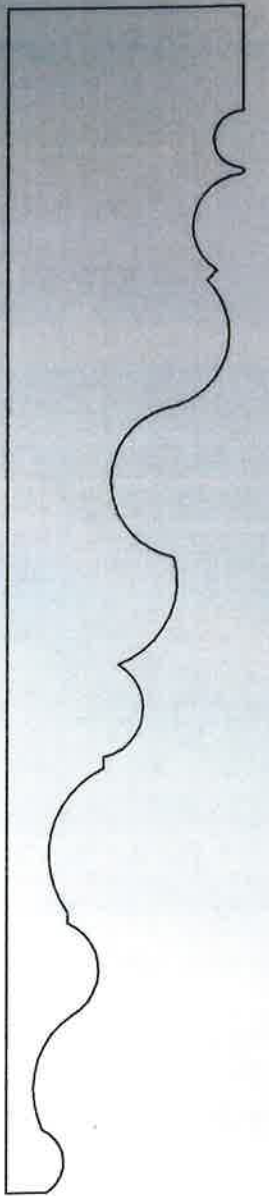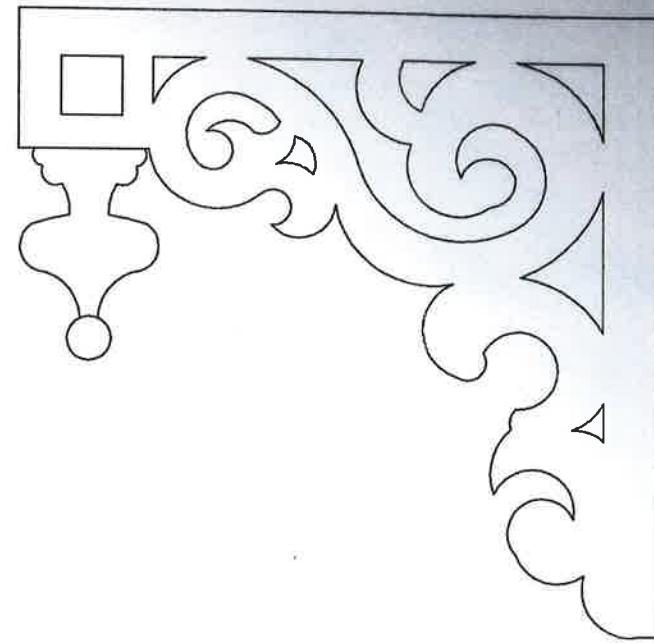


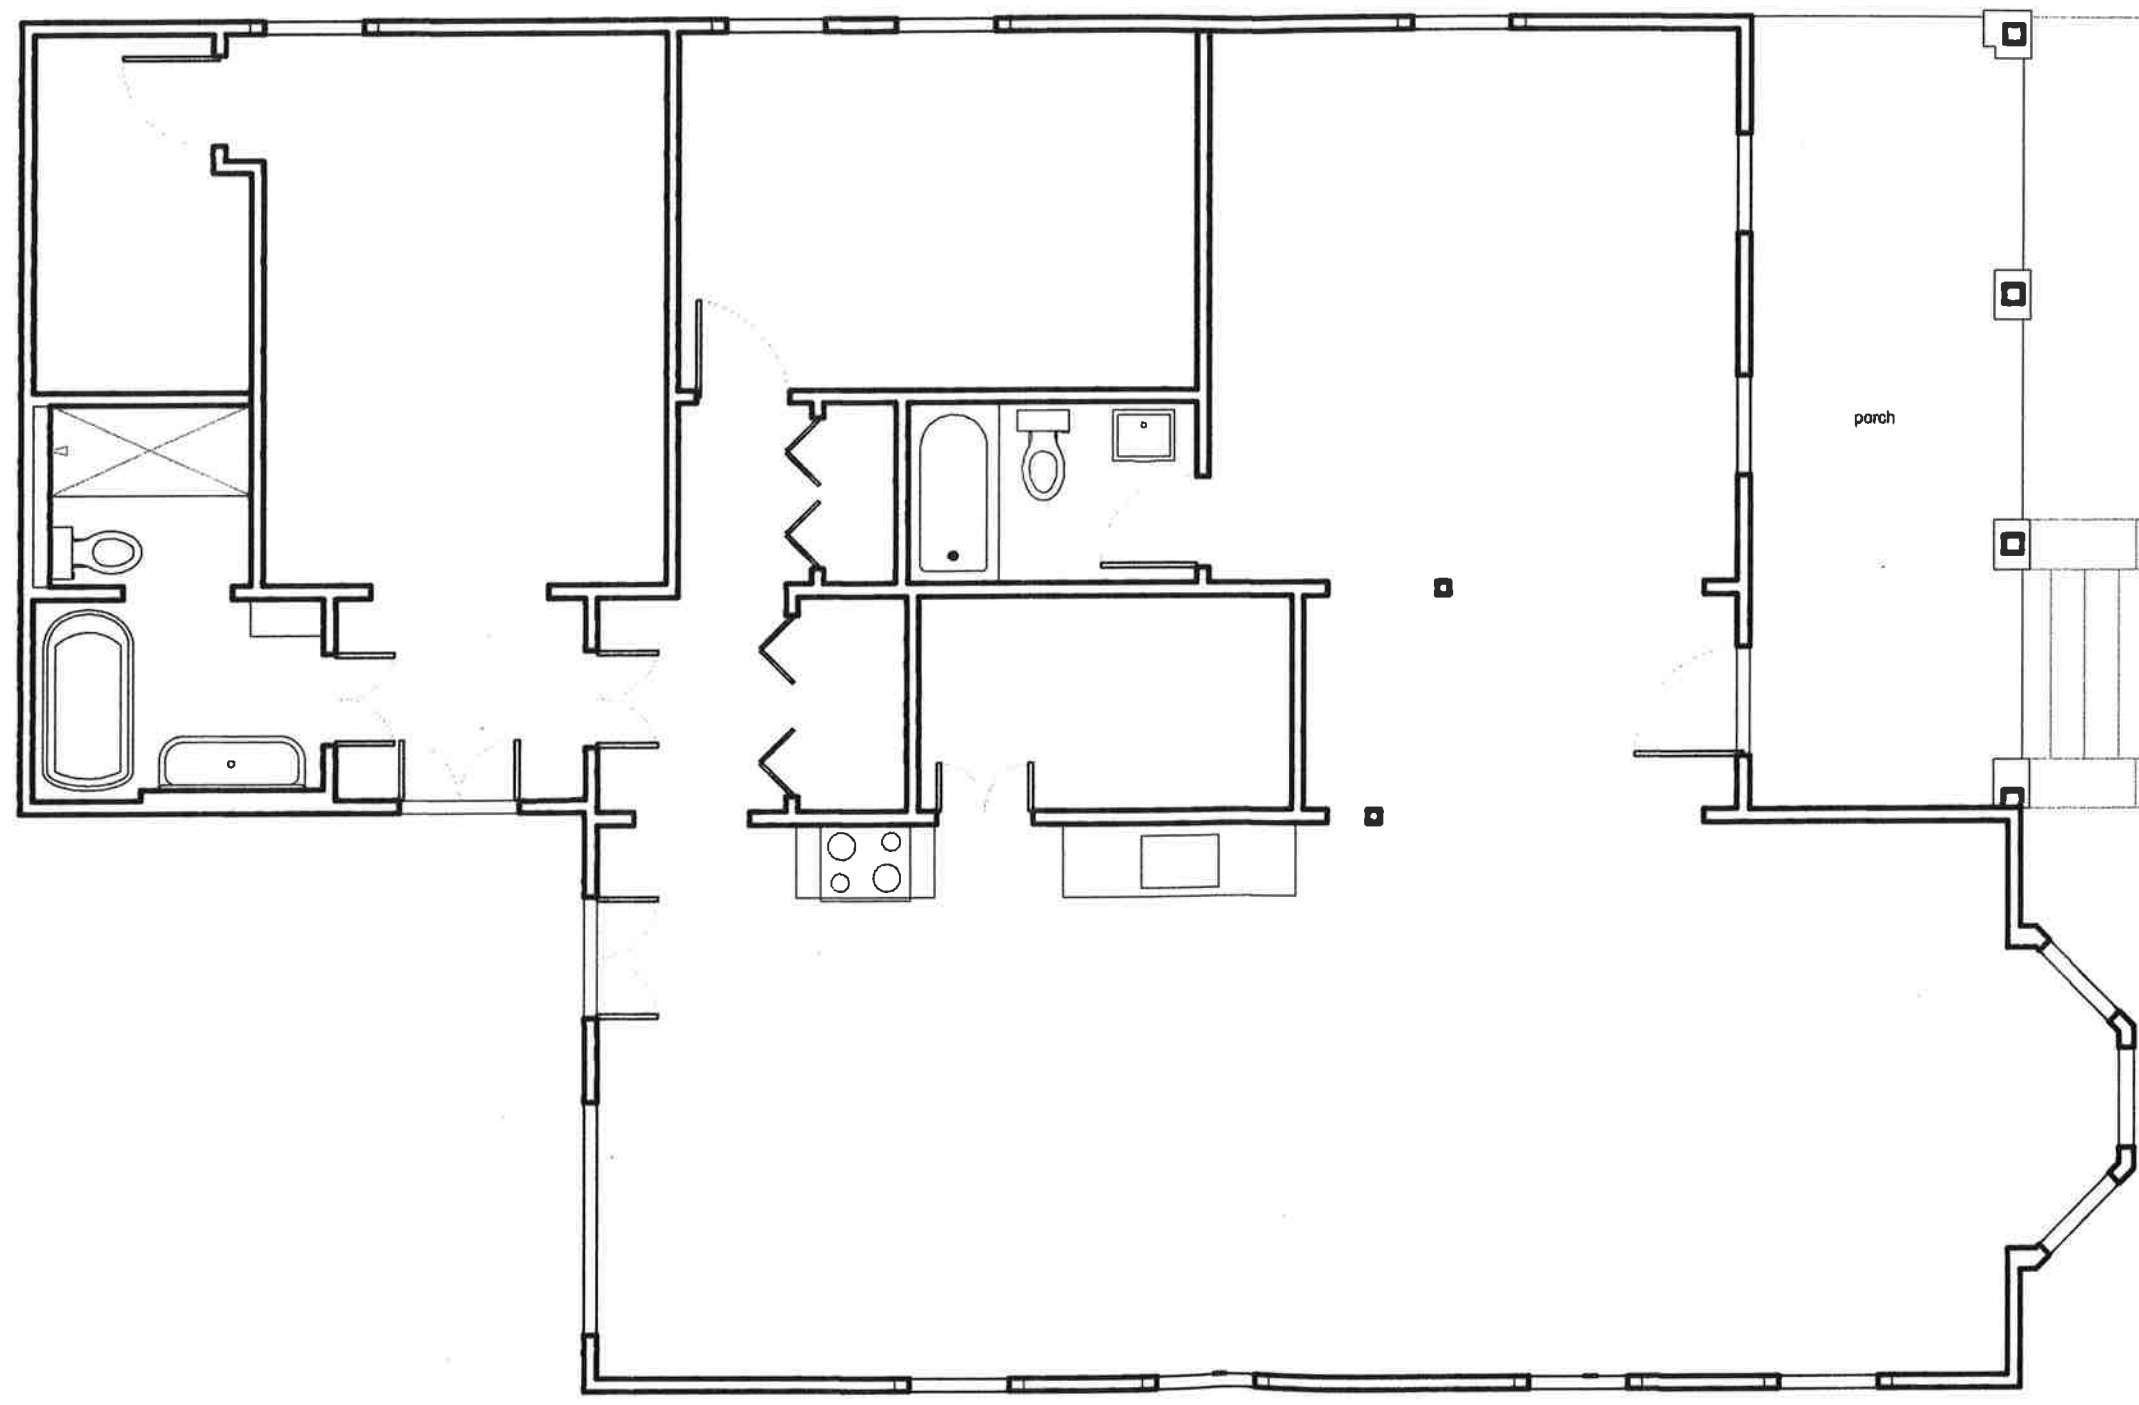


driveway

porch


sidewalk

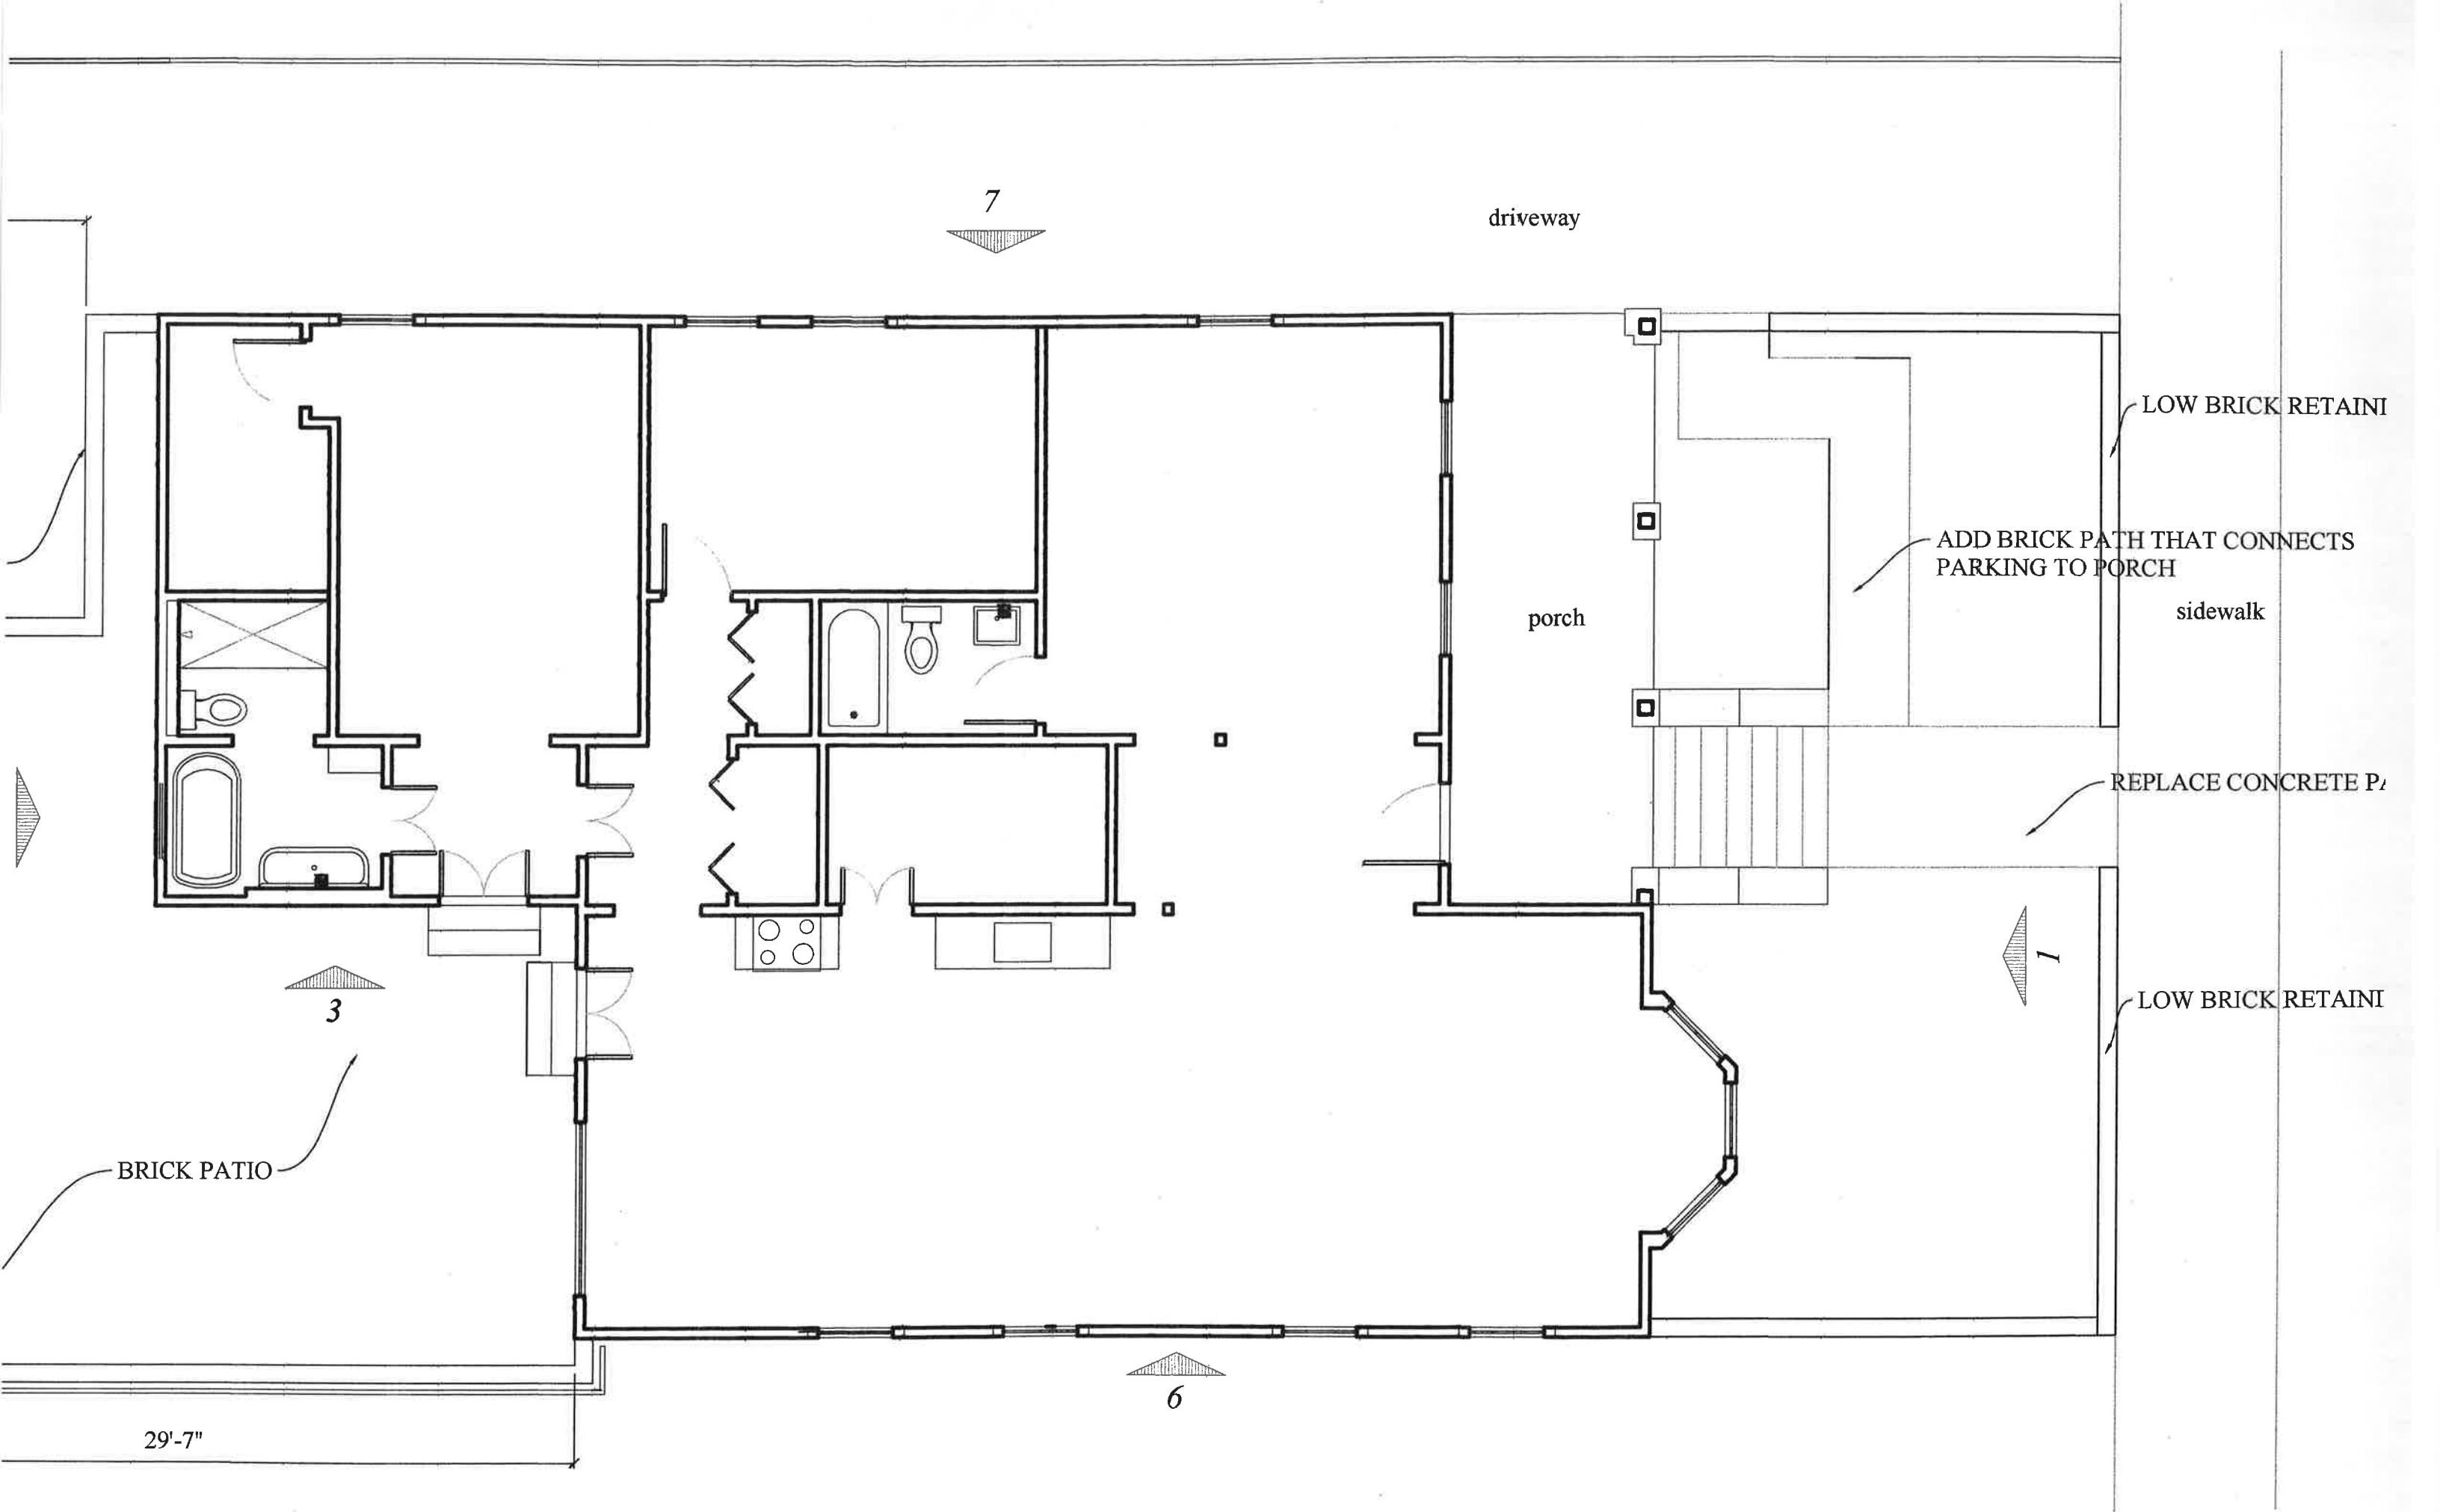

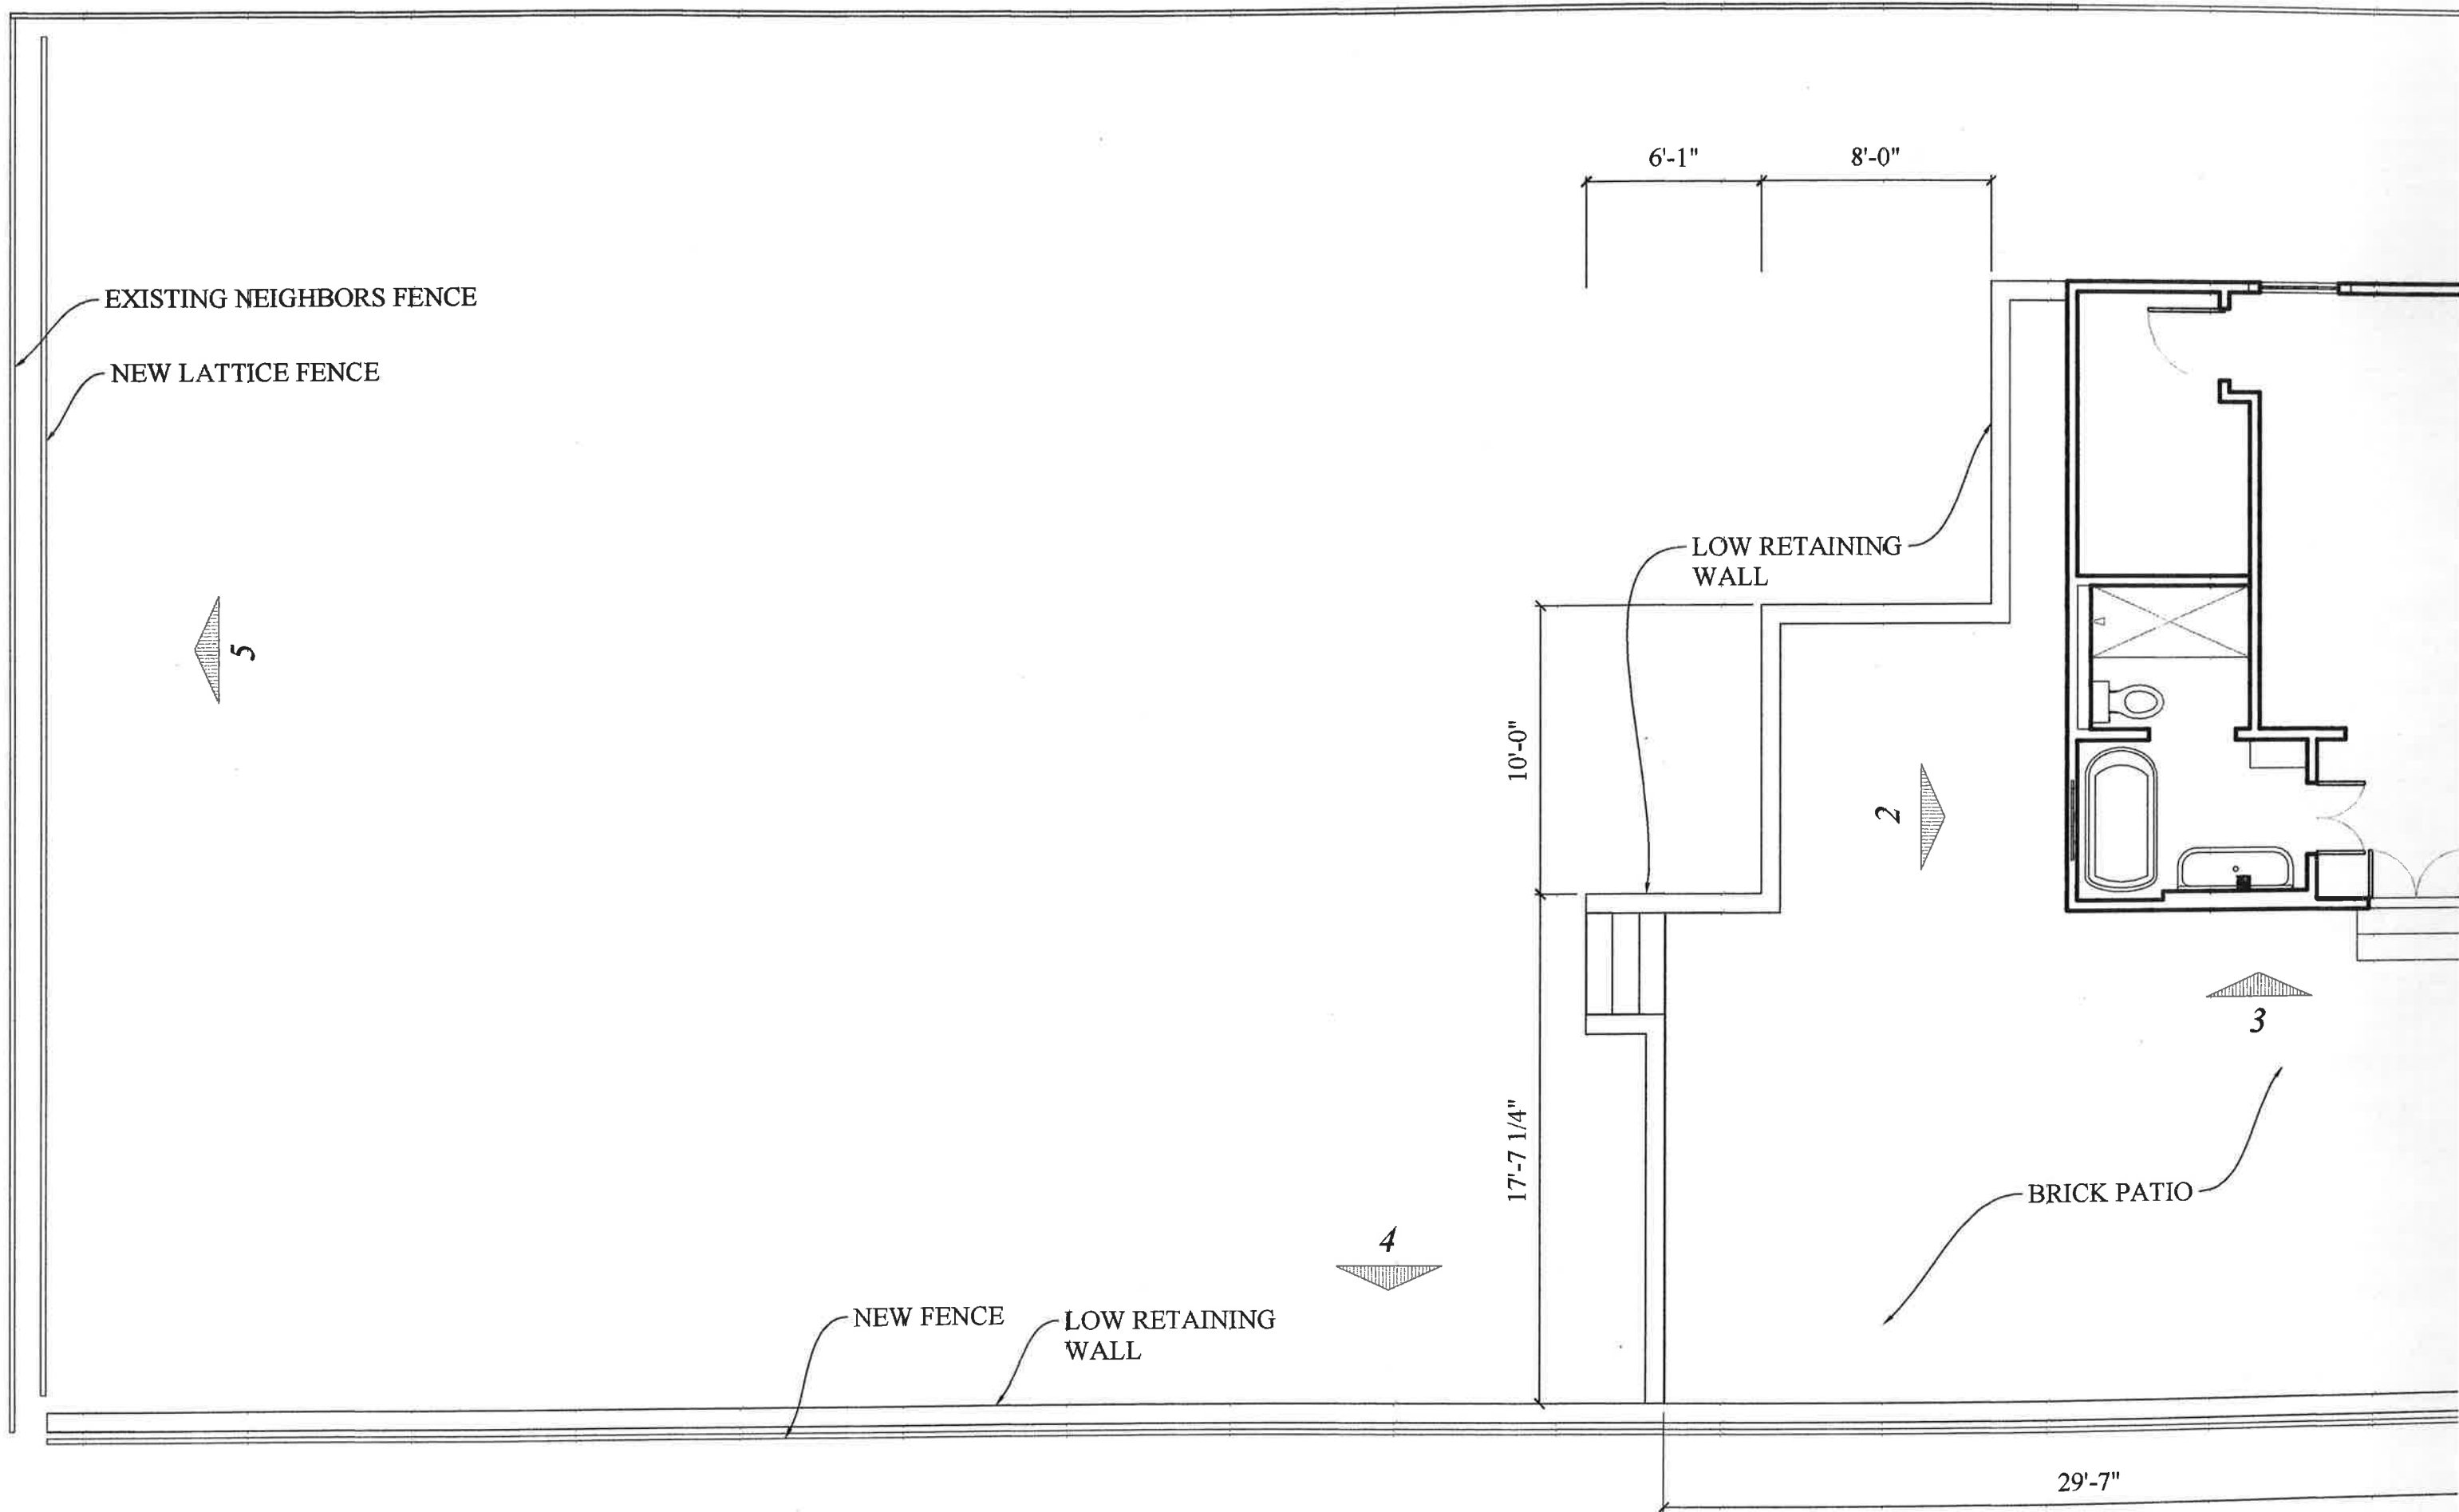



BRICK RETAINING WALL

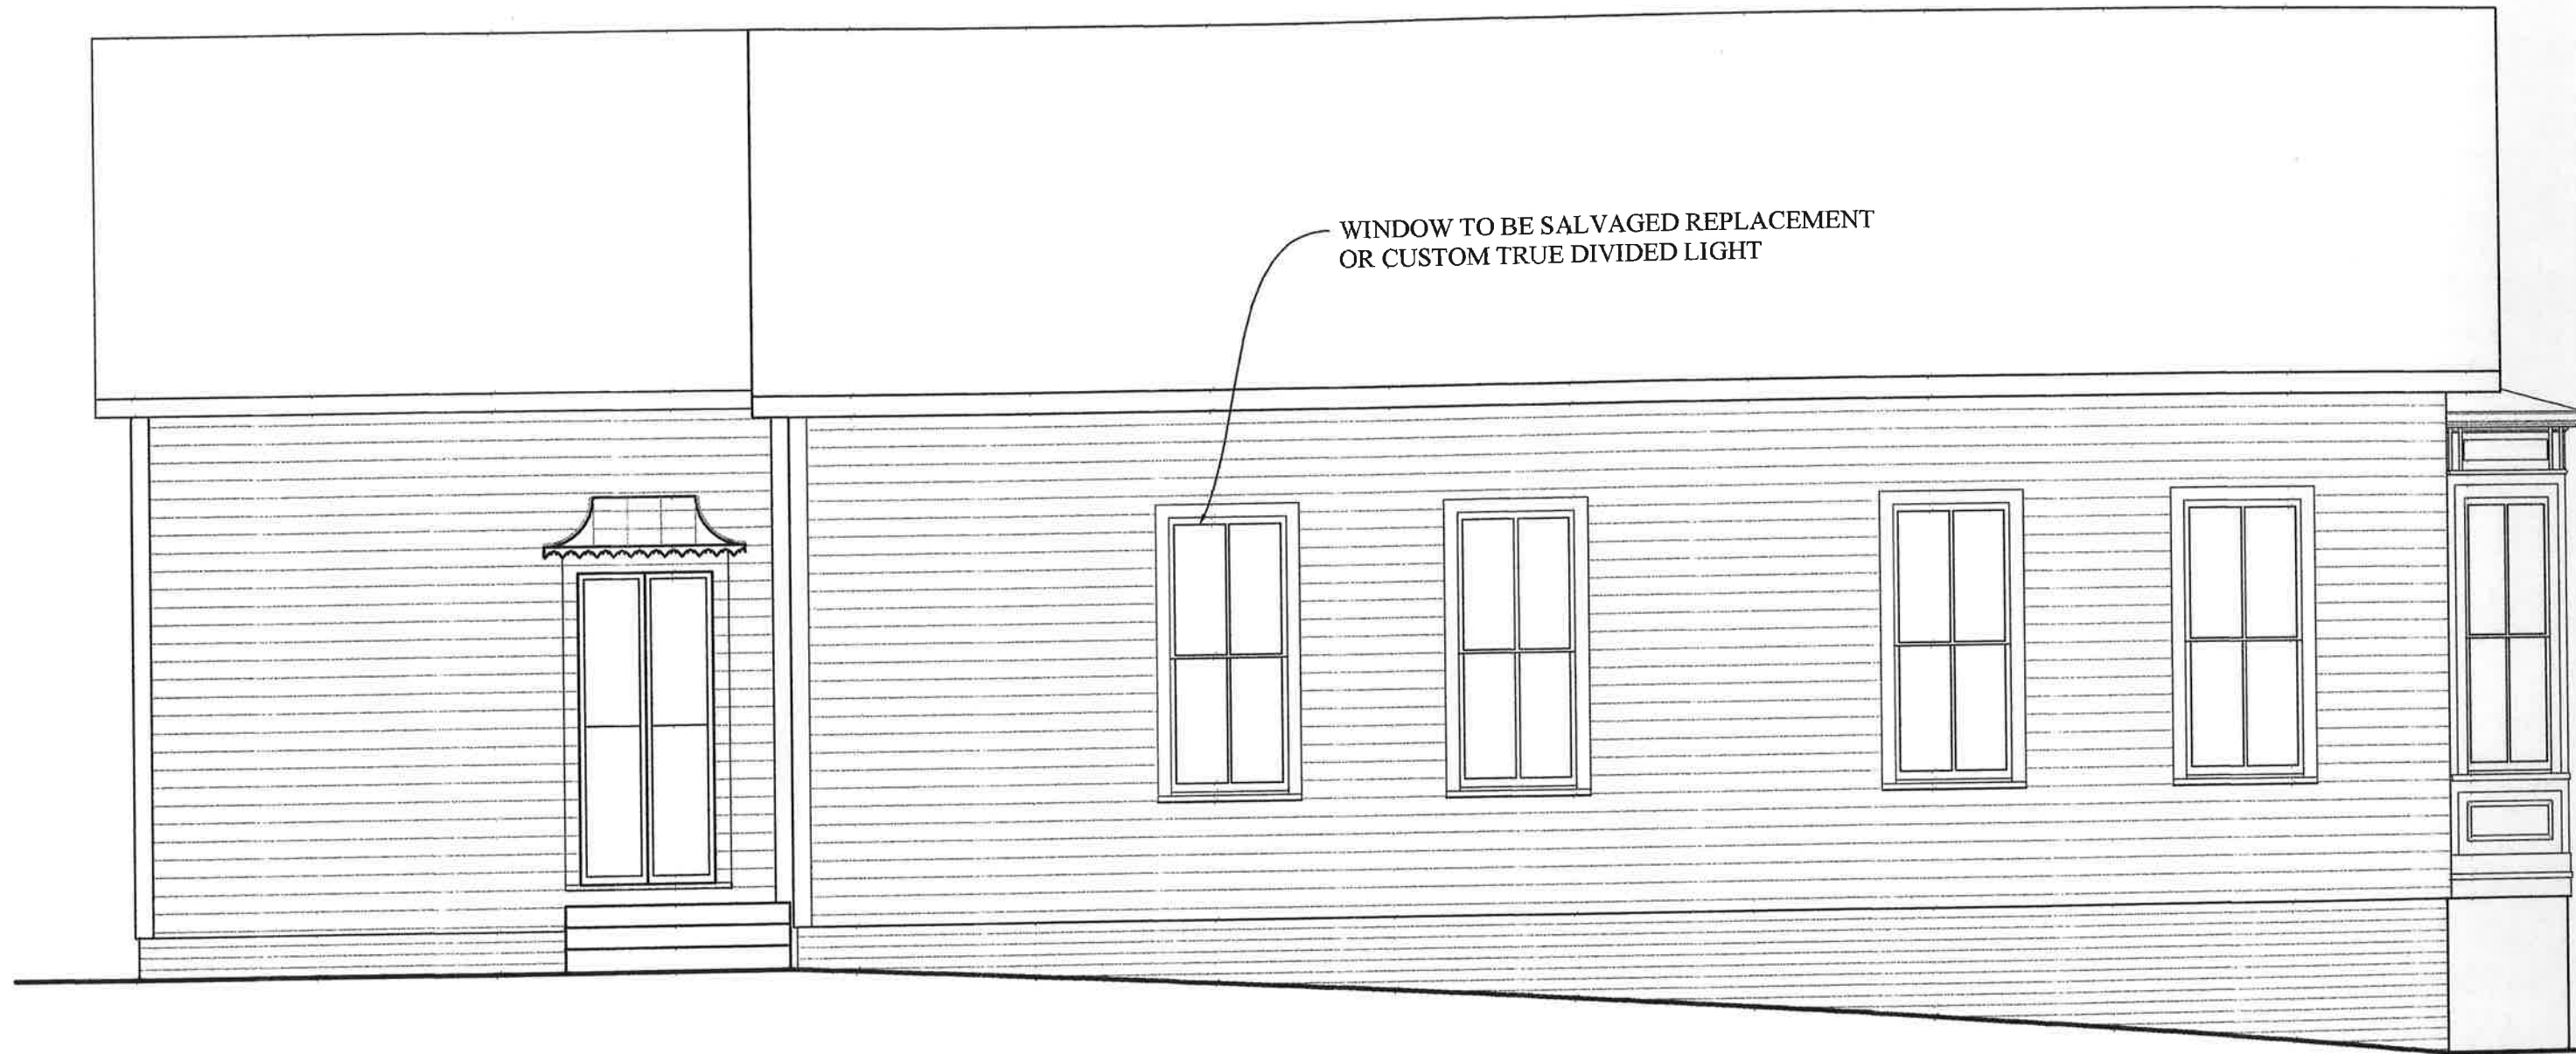


WINDOW TO BE SALVAGED REPLACEMENT
OR CUSTOM TRUE DIVIDED LIGHT

6-elevation

one fourth inch equals one foot

PORCH REMOVED FROM DRAWING

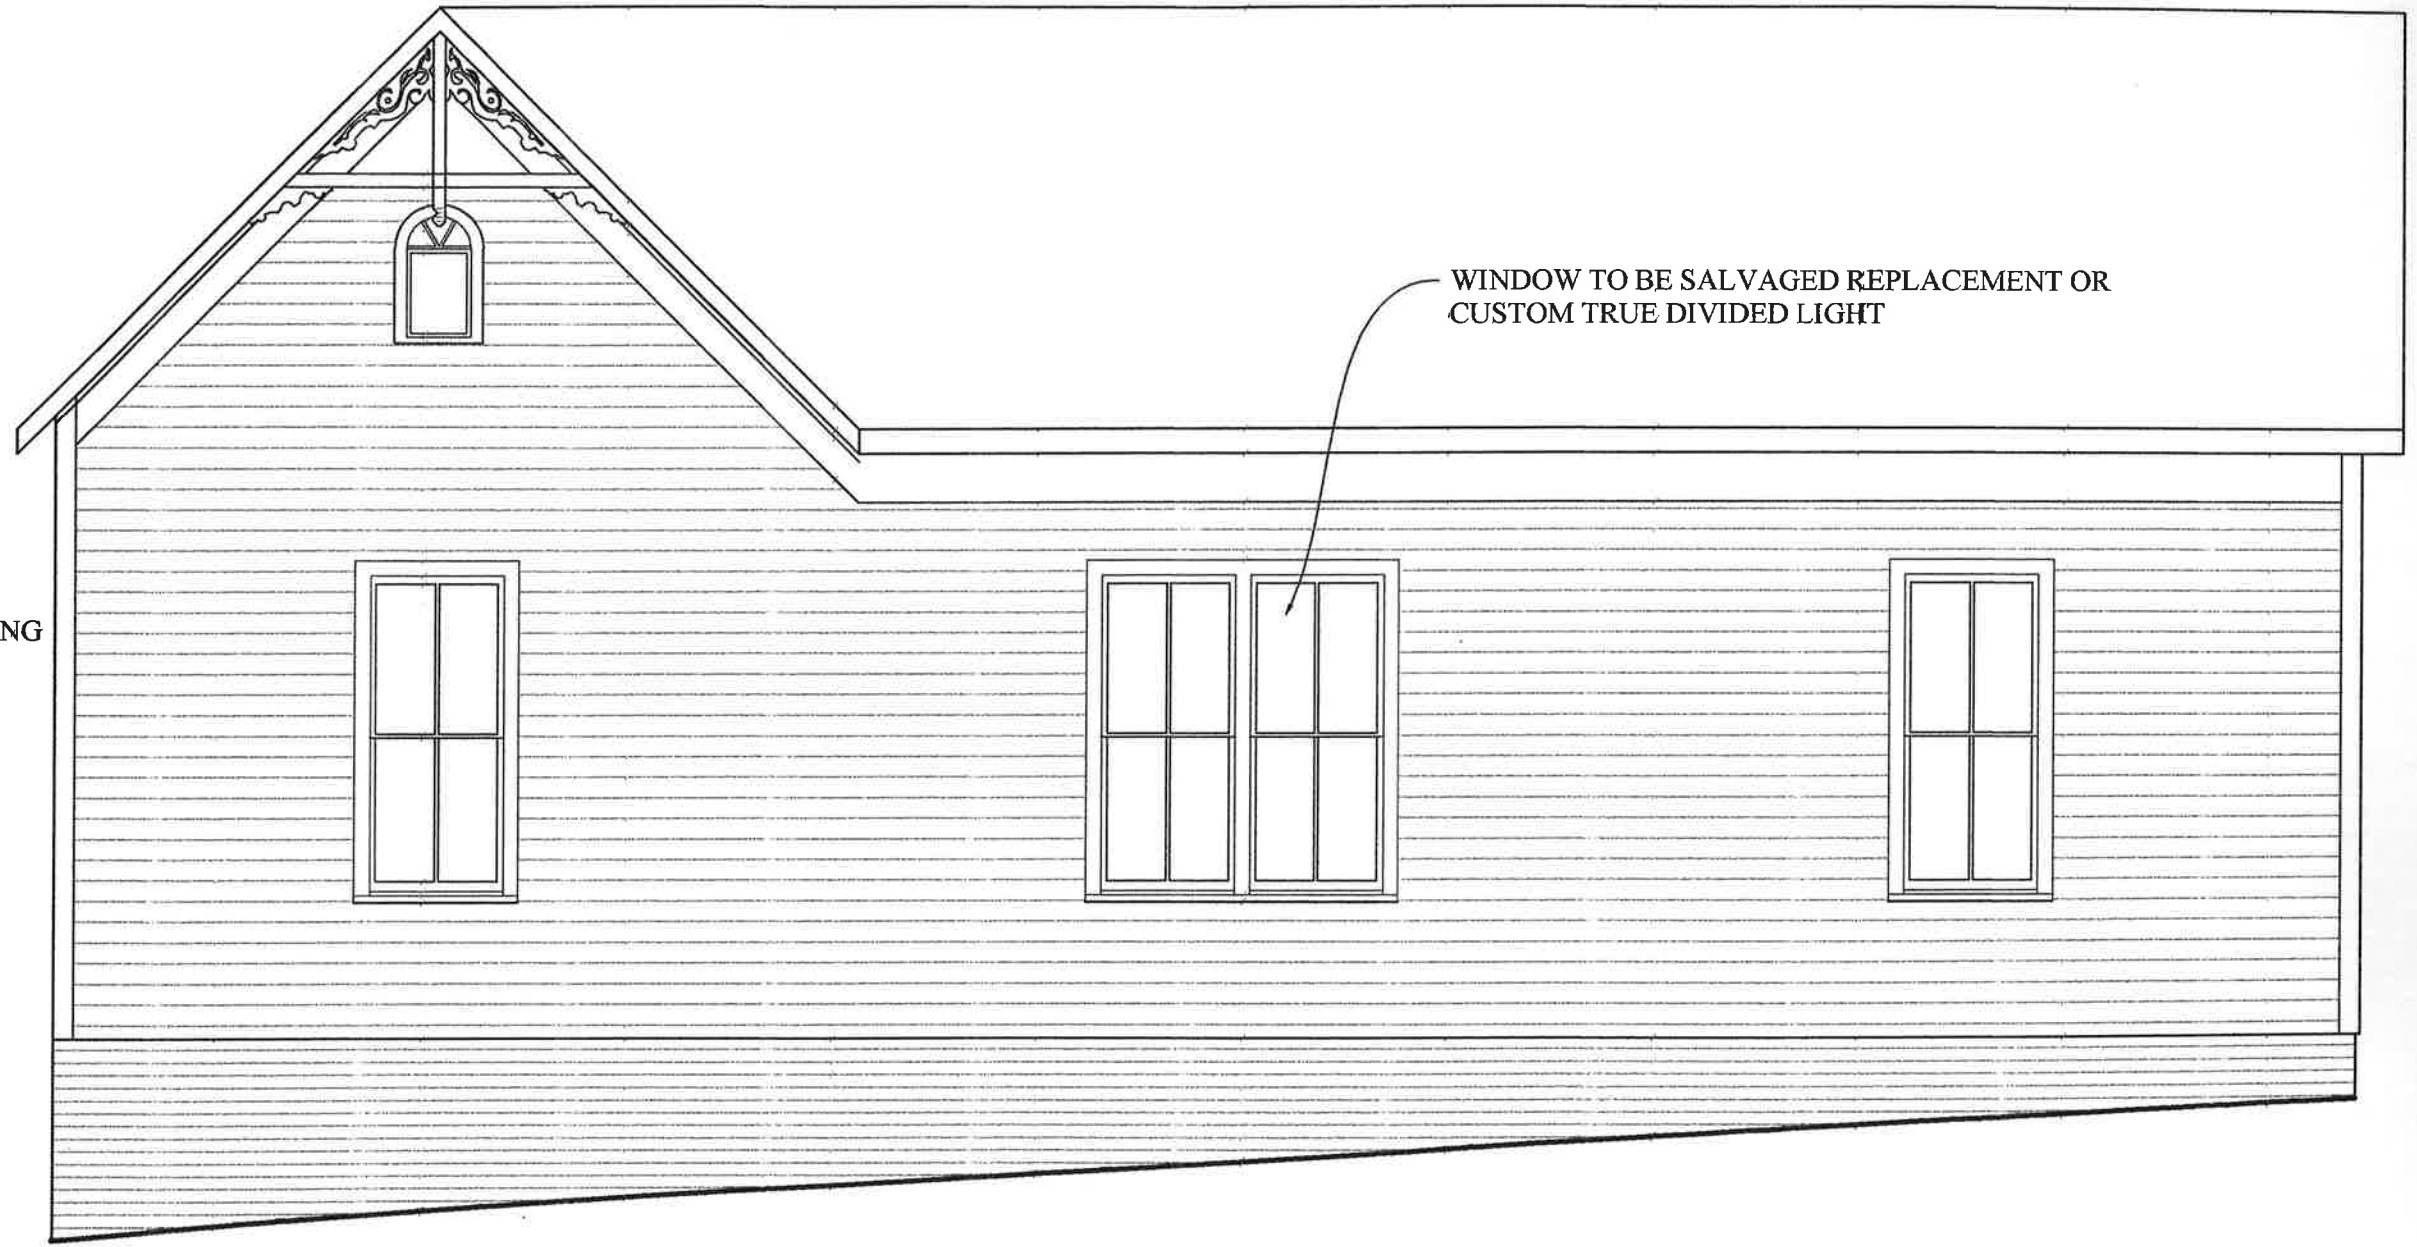

WINDOW TO BE SALVAGED REPLACEMENT OR
CUSTOM TRUE DIVIDED LIGHT


70-elevation


one fourth inch equals one foot



2-elevation


one fourth inch equals one foot

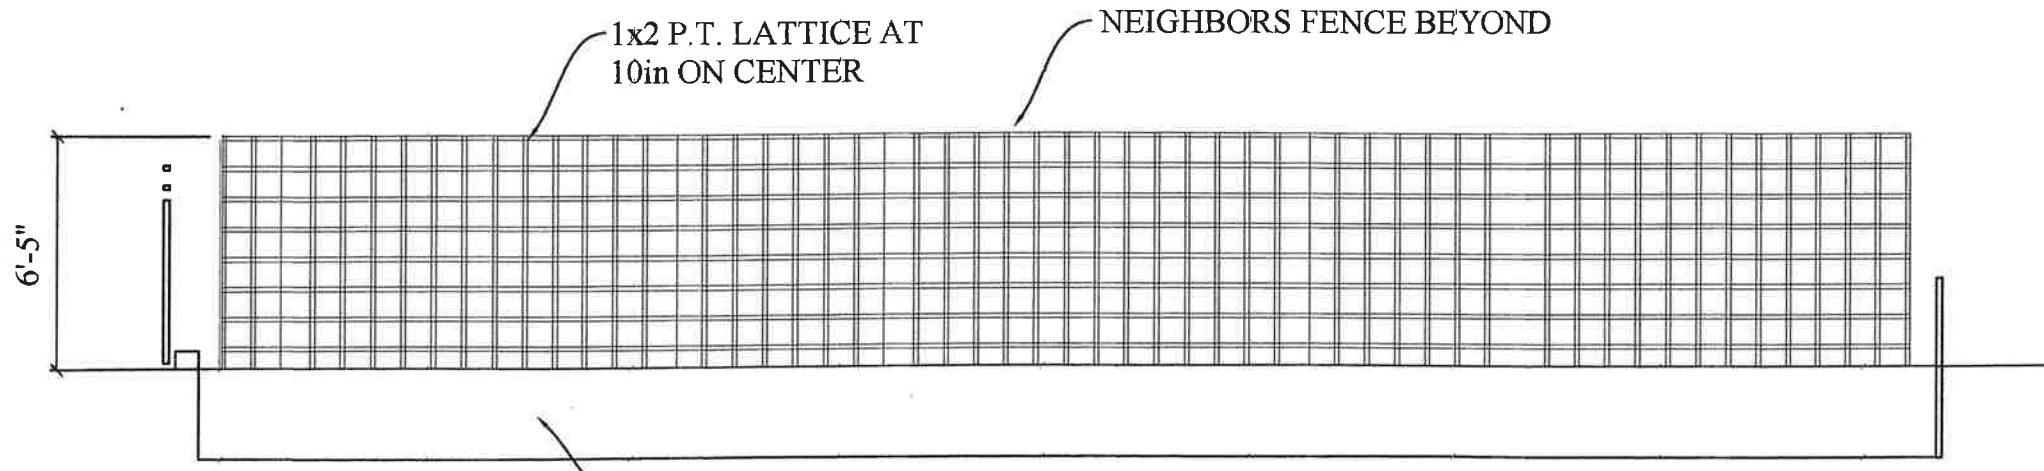

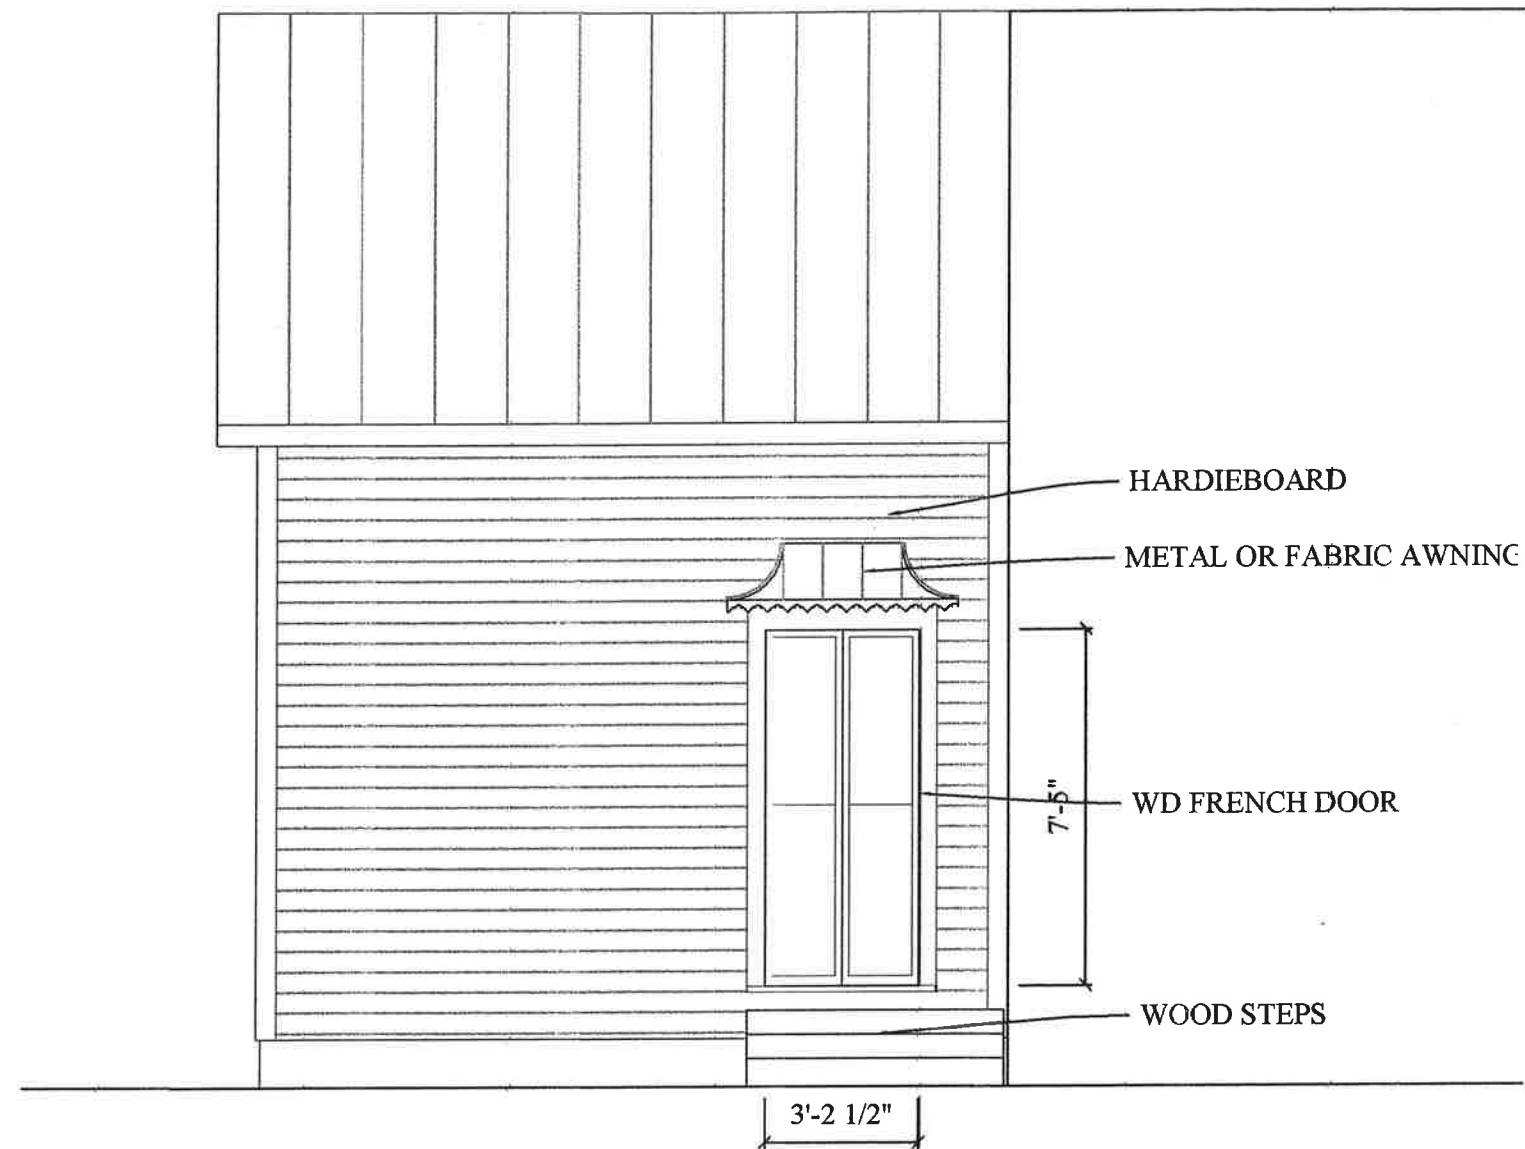

3-elevation

one fourth inch equals one foot

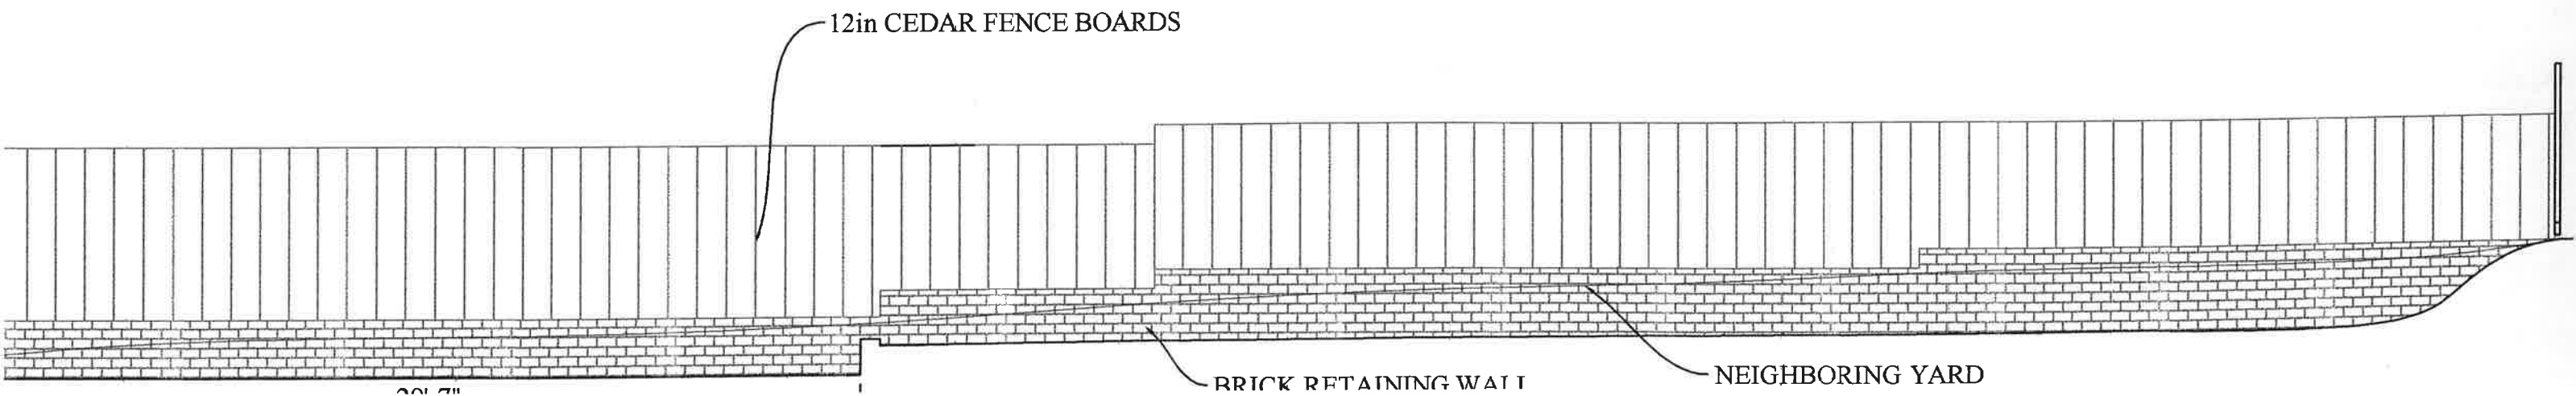



no th elevation



soi th e

